



1/17/2014 11:20:08 AM J:\114-0074\Cadd\1140074.dgn V:\snyder\date.tbl Snyder 1100 Y:\snyder\drivers\color\1140074.dwg

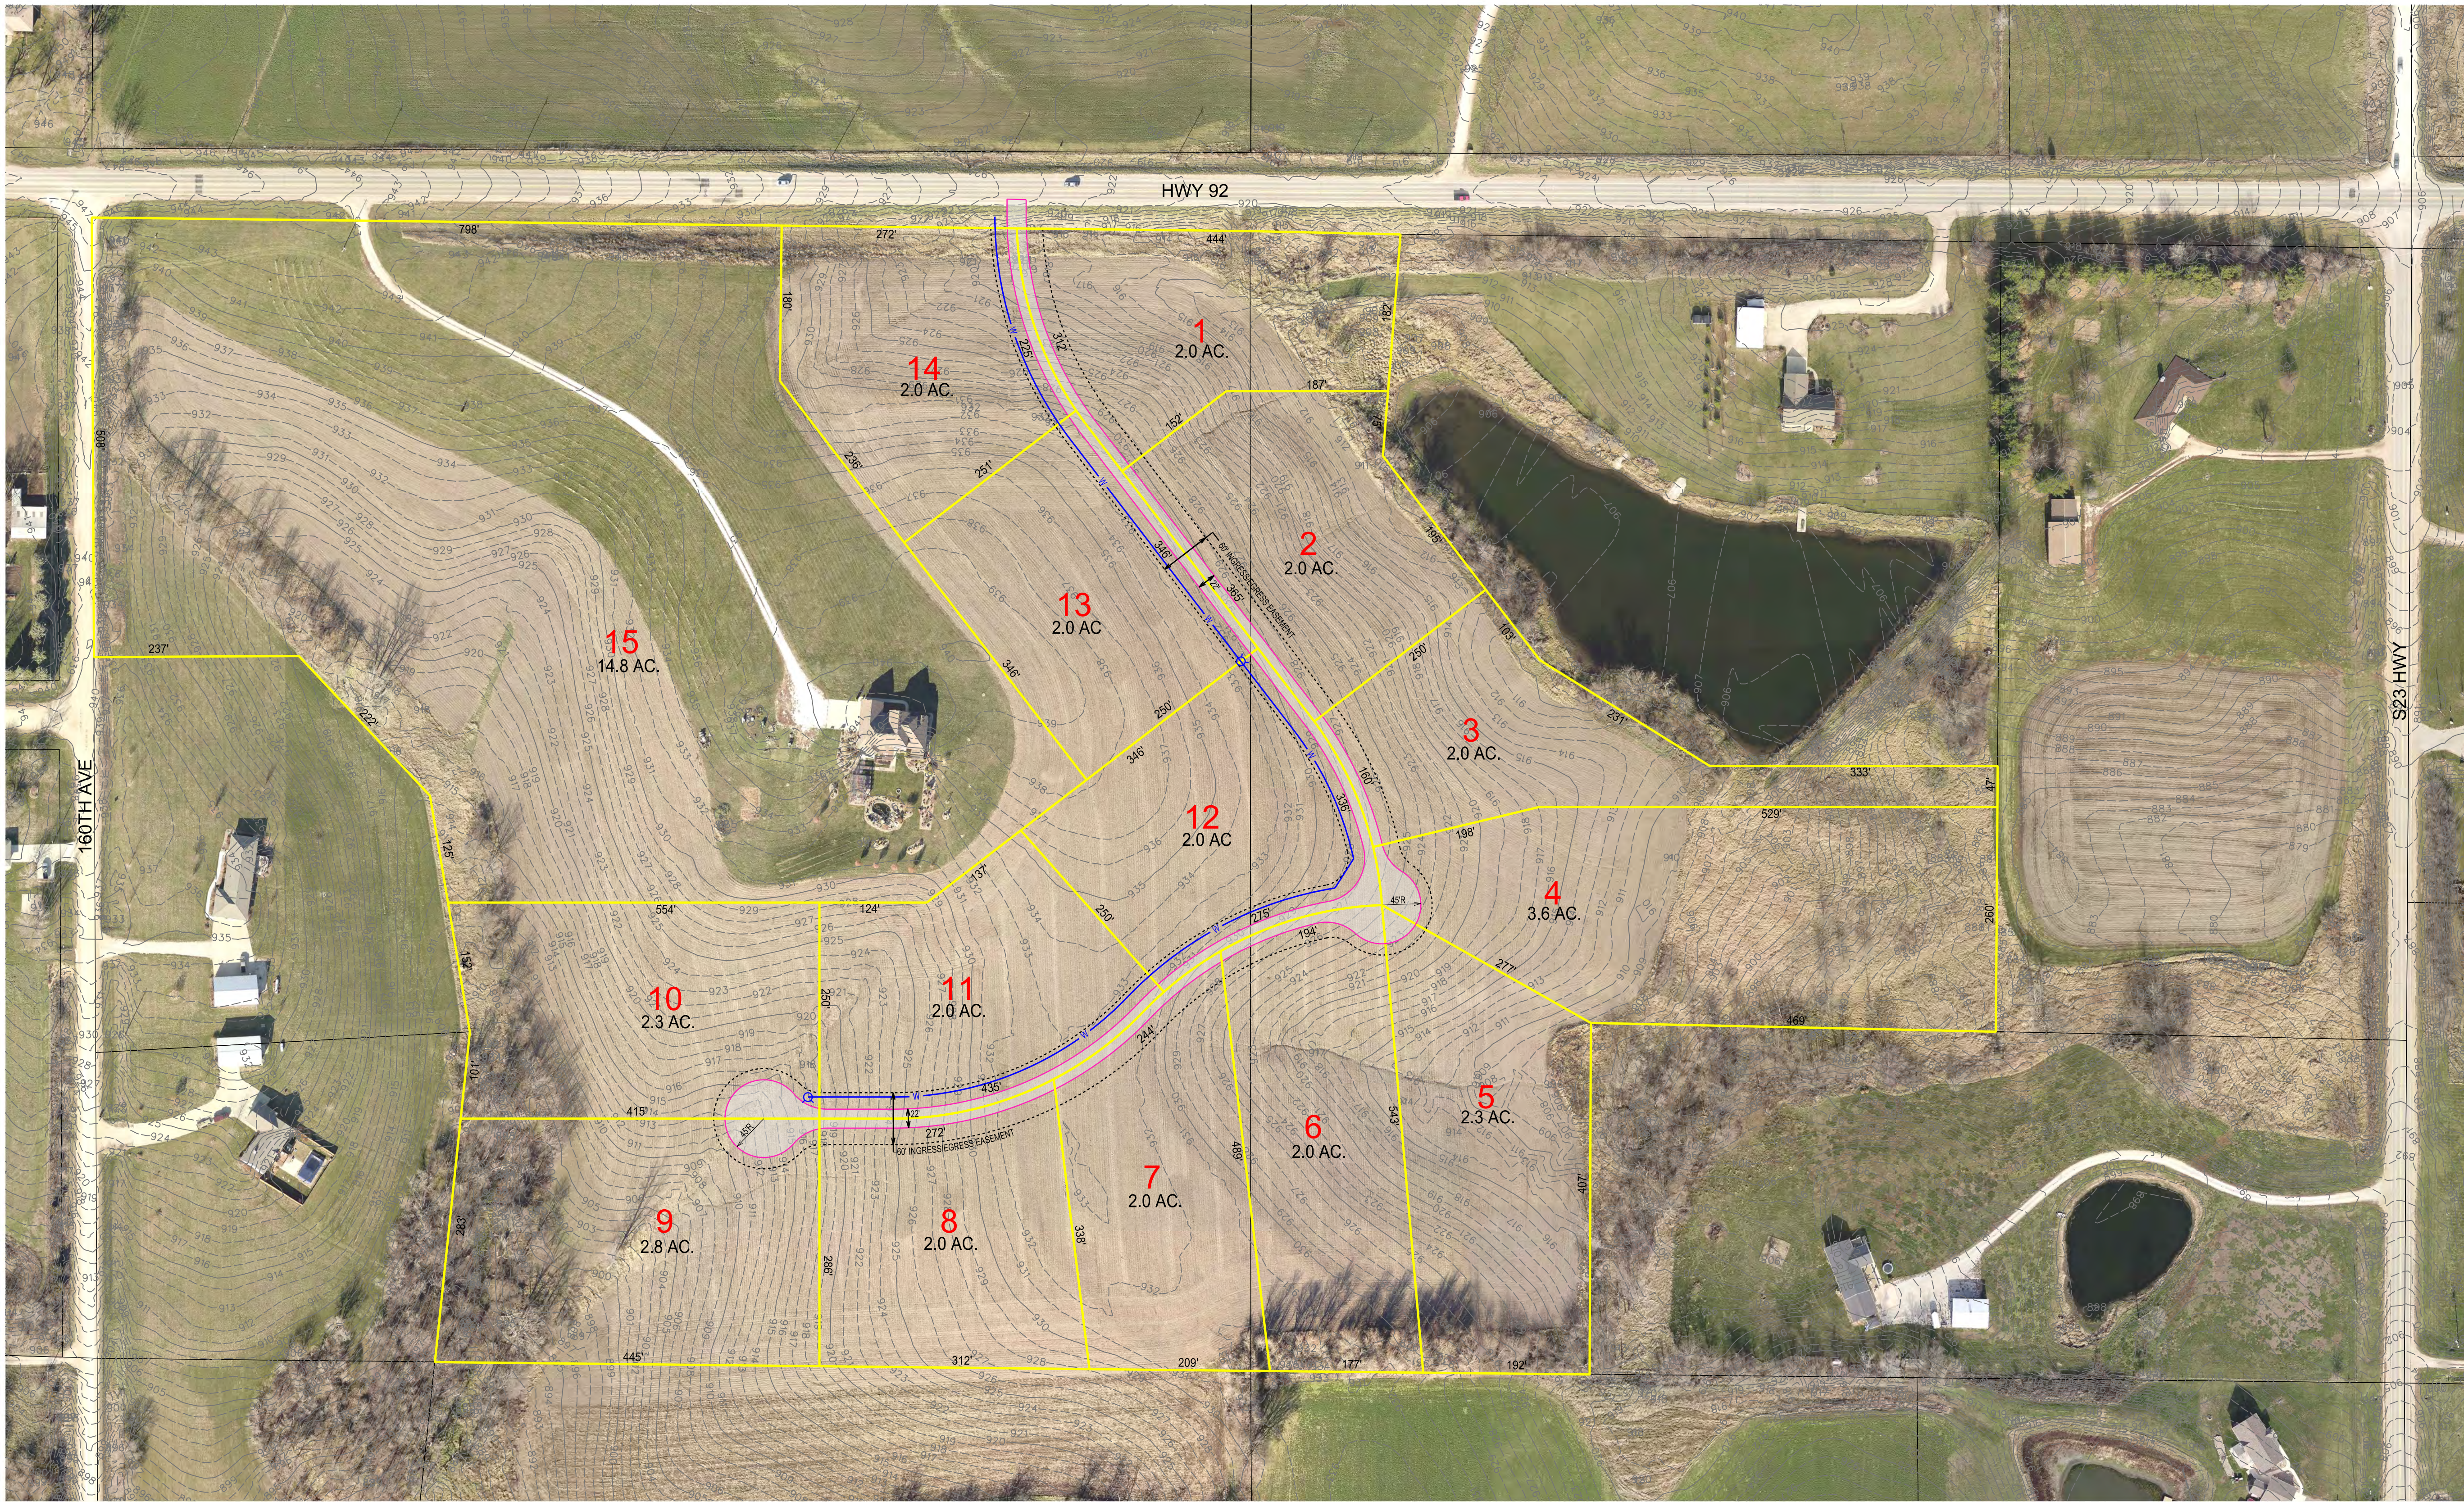

| MARK            | REVISION        | DATE            | BY     |
|-----------------|-----------------|-----------------|--------|
| Engineer: EDC   | Checked By: EDG | Scale: 1"= 100' |        |
| Technician: JWM | Date: 01-17-14  | Field Bk:       |        |
| Project No:     | 1140074         | Sheet           | 1 of 1 |

**DAVEY SUBDIVISION**  
**LOT CONCEPT**  
**SNYDER & ASSOCIATES, INC.**  
 WARREN COUNTY, IA  
 2727 S.W. SNYDER BLVD.  
 ANKENY, IOWA 50023  
 515-964-2020 | www.snyder-associates.com

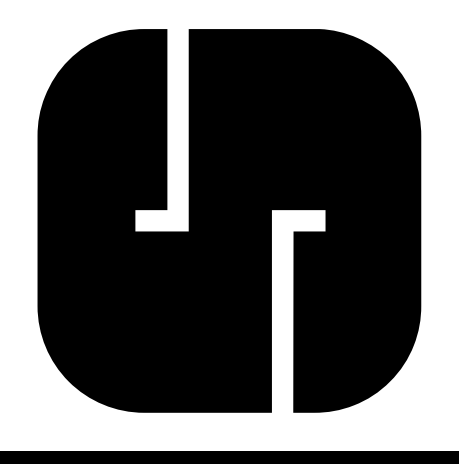

Project No: 1140074  
 Sheet 1 of 1