

RANGE 4 EAST OF THE FOURTH PRINCIPAL MERIDIAN

ALLEN AND CAROLYN ABRAHAM.
PLAT OF SURVEY
FOR

TRACTS 1 THROUGH 3 BEING LOCATED IN THE SOUTHEAST QUARTER OF SECTION 21, AND ALSO LOCATED IN WEST HALF OF THE NORTHWEST QUARTER OF SECTION 27, AND ALSO LOCATED IN THE NORTHEAST QUARTER OF SECTION 28, ALL IN TOWNSHIP 2 NORTH, RANGE 4 EAST OF THE FOURTH PRINCIPAL MERIDIAN, WEST PART OF WIOTA TOWNSHIP, LAFAYETTE COUNTY, WISCONSIN, THE INDIVIDUAL BOUNDARIES OF EACH TRACT BEING MORE PARTICULARLY DESCRIBED AS FOLLOWS:

SEE SHEETS 2 AND 3 FOR INDIVIDUAL LEGAL DESCRIPTIONS

NOTE: FOR THE PURPOSES OF THIS SURVEY, THE SOUTH LINE OF THE SOUTHEAST QUARTER OF SECTION 28, IS ASSUMED TO BEAR SOUTH 89 DEGREES 41 MINUTES 19 SECONDS WEST.


SURVEYOR'S CERTIFICATE

I, PAUL C. BRASHAW, A WISCONSIN REGISTERED LAND SURVEYOR, NO. S-1509, DO HEREBY CERTIFY THAT I HAVE MADE A SURVEY OF THE ABOVE DESCRIBED PROPERTY, AND THAT I HAVE FOUND AND/OR SET THE SURVEY MONUMENTS, ALL AS SHOWN ON THE ACCOMPANYING PLAT OF SURVEY. IT SHOULD BE NOTED THAT IN THE PERFORMANCE OF THIS SURVEY, THE COURSES AND DISTANCES OF THE SURVEY MAY VARY FROM THE RECORDED CALLS, BASED ON THE EXISTENCE OF FOUND MONUMENTATION, OCCUPATION, OR OTHER CONTROLLING CALLS OR CONDITIONS THAT HAVE OCCURRED IN THE SURVEY OF THIS PROPERTY.


I FURTHER CERTIFY THAT THIS LAND SURVEYING DOCUMENT WAS PREPARED AND THE RELATED SURVEY WORK WAS PERFORMED BY ME OR UNDER MY DIRECT PERSONAL SUPERVISION, AND THAT I AM A DULY REGISTERED LAND SURVEYOR UNDER THE LAWS OF THE STATE OF WISCONSIN.

SIGNED THIS 21st DAY OF November, 2011

Paul C. Brashaw
PAUL C. BRASHAW
WISCONSIN REGISTERED LAND SURVEYOR
NO. S-1509

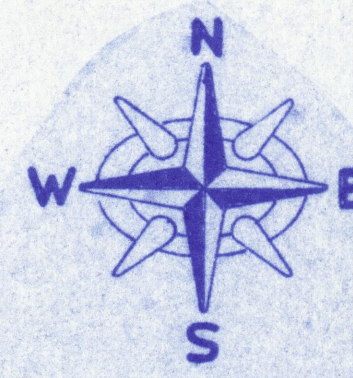


SCALE: 1" = 300'

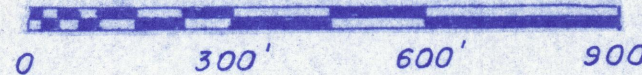

LEGEND

- 0.00' MEASURED DISTANCE/BEARING (0.00')
- PLATTED/DEEDED DISTANCE/BEARING (0.00')
- BOUNDARY OF THE PROPERTY SURVEYED
- EXISTING FENCE LINE
- 5/8" x 36" IRON REBAR SET WEIGHING 1.13 LBS/FT.
- FOUND IRON ROD
- FOUND IRON PIPE
- PK NAIL
- CHISELED "X" IN CONCRETE
- FOUND SECTION CORNER MONUMENT

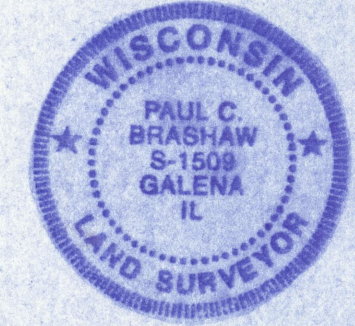

LOCATION MAP


SECTIONS 21, 27 AND 28
WEST PART OF WIOTA TOWNSHIP
LAFAYETTE COUNTY, WISCONSIN

GARY K. LINTVEDT
DAIRYLAND REAL ESTATE
16 SOUTH MADISON STREET
EVANSVILLE, WISCONSIN 53536
TELEPHONE (608) 882-3700 (OFFICE)
(608) 770-7805 (CELL)

SURVEYED FOR ALLEN AND CAROLYN ABRAHAM
8713 RIVERSIDE ROAD
DARLINGTON, WISCONSIN 53530-9787
TELEPHONE (608) 922-3302

Paul C. Brashaw
4413 W. Stagecoach Tr.
Galena, Illinois 61036
Telephone (815) 777-1172

DATE: NOVEMBER 19, 2011
SHEET 1 OF 3

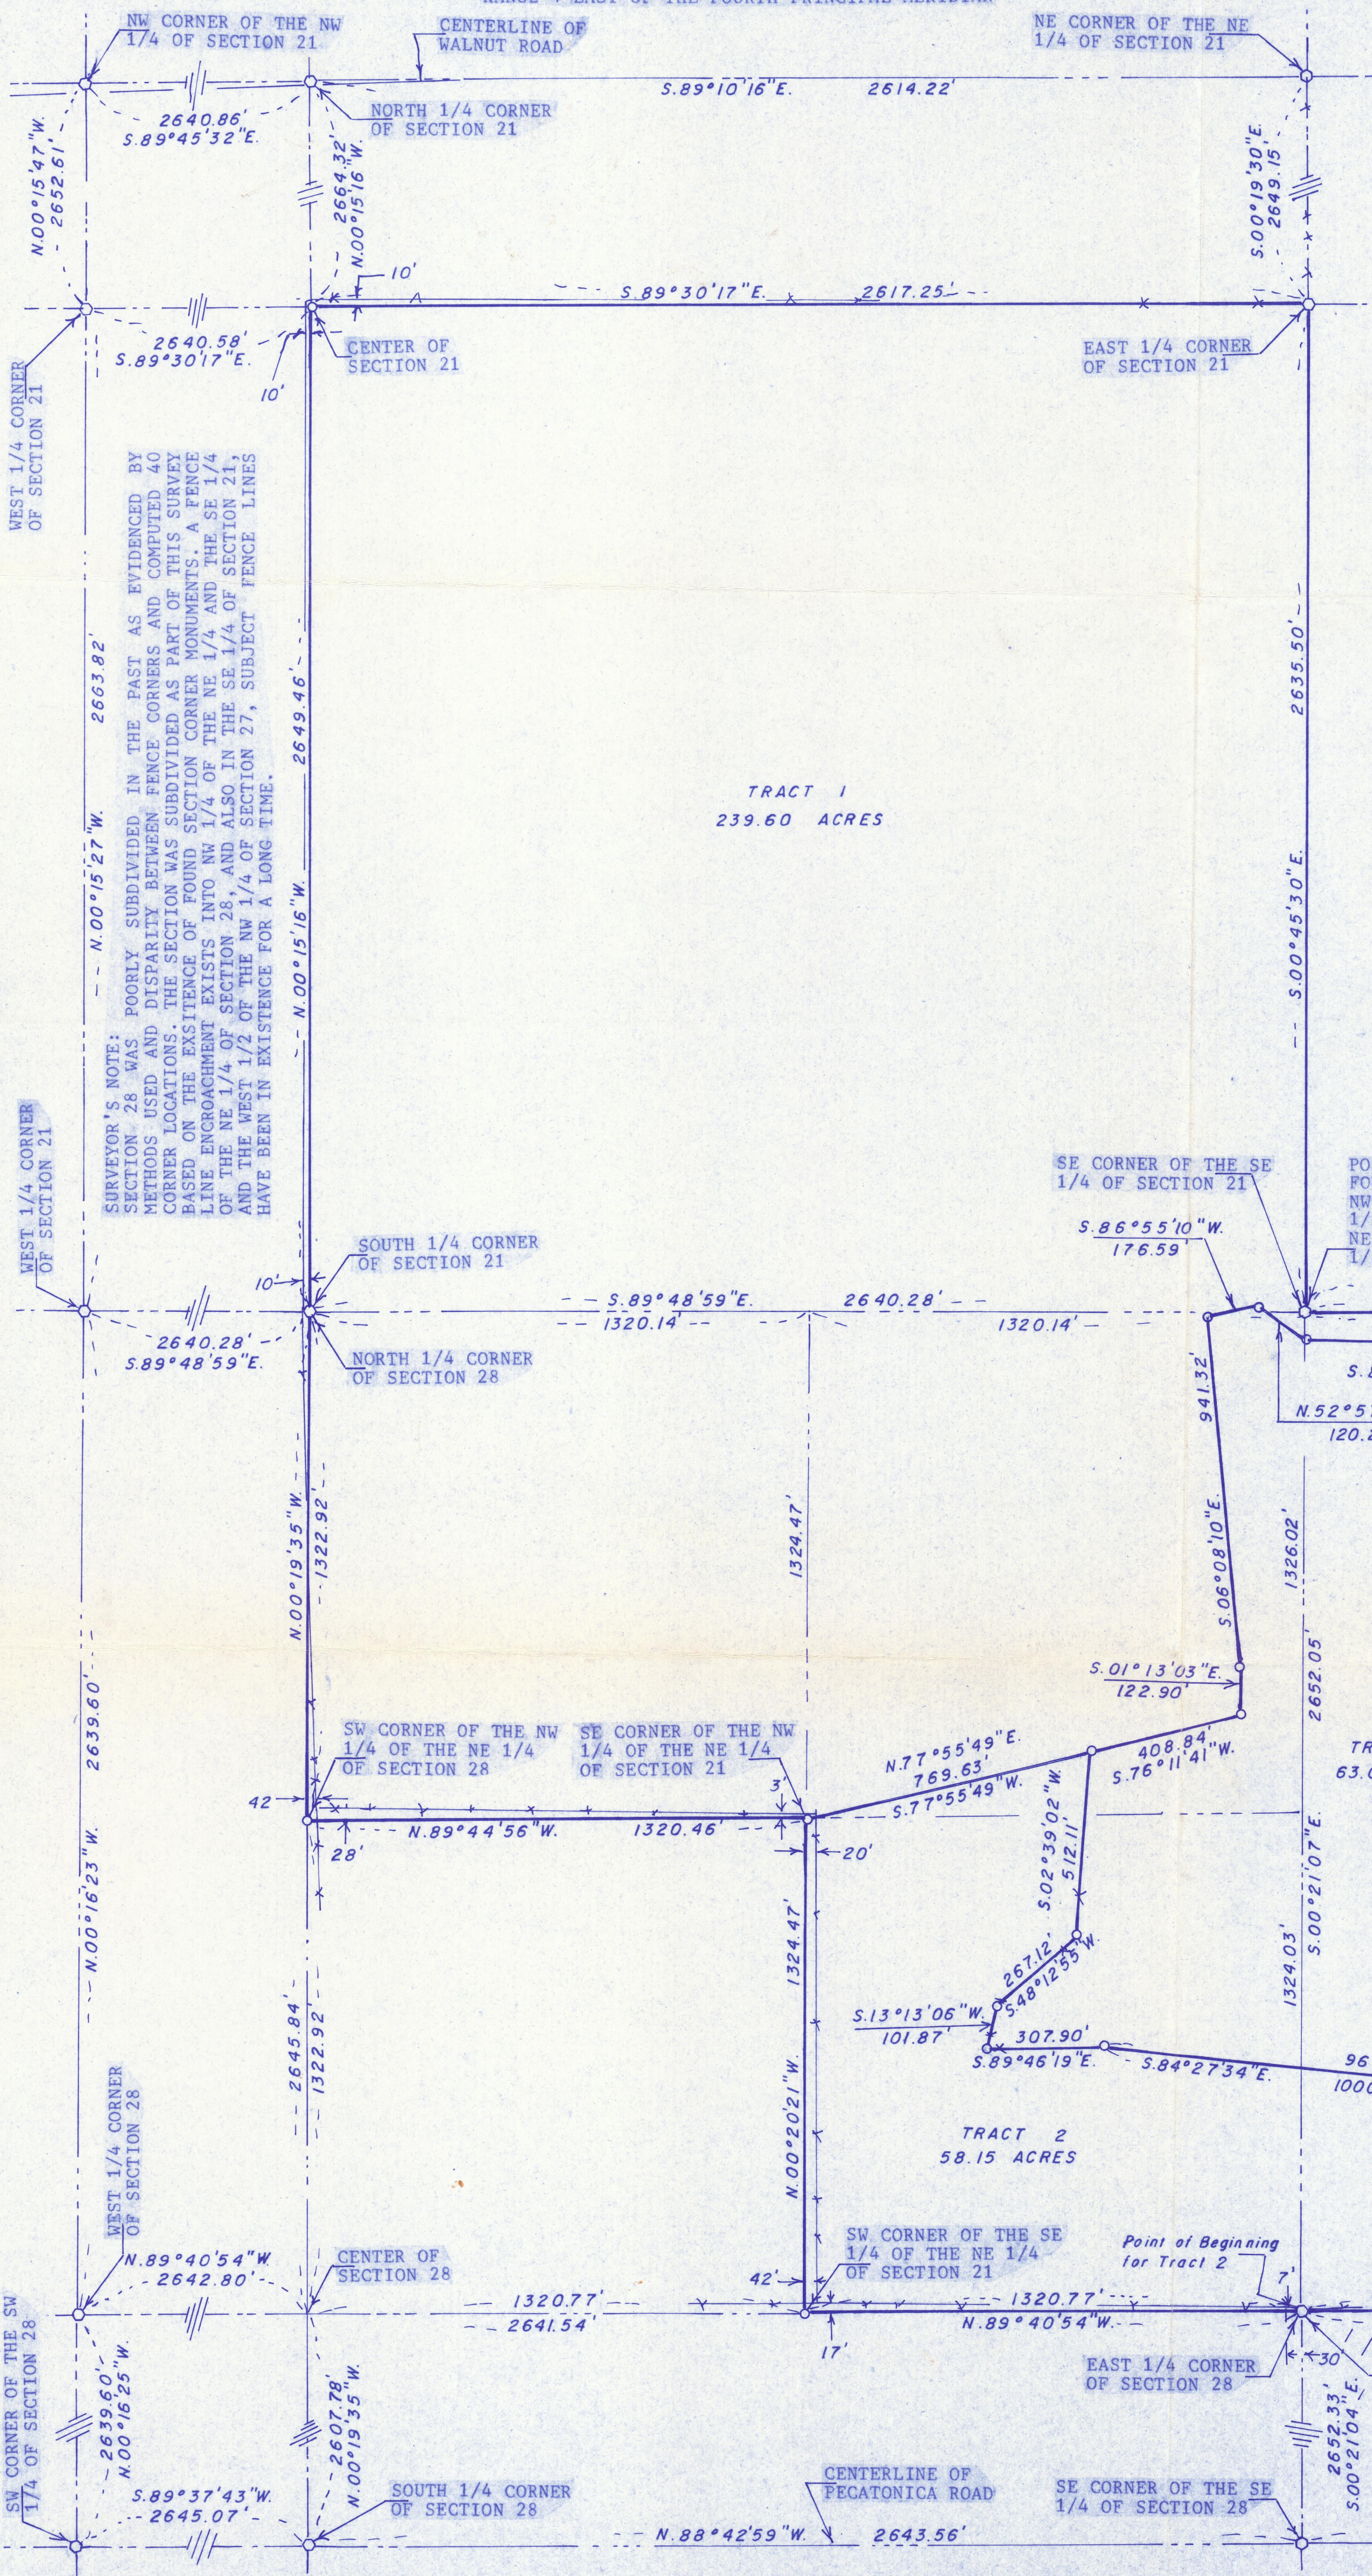

SURVEYOR'S NOTE:
SECTION 28 WAS POORLY SUBDIVIDED IN THE PAST AS EVIDENCED BY METHODS USED AND DISPARITY BETWEEN FENCE CORNERS AND COMPUTED 40 CORNER LOCATIONS. THE SECTION WAS SUBDIVIDED AS PART OF THIS SURVEY BASED ON THE EXISTENCE OF FOUND SECTION CORNER MONUMENTS. A FENCE LINE ENCROACHMENT EXISTS INTO NW 1/4 OF THE NE 1/4 AND THE SE 1/4 OF THE NE 1/4 OF SECTION 28, AND ALSO IN THE SE 1/4 OF SECTION 21, AND THE WEST 1/2 OF THE NW 1/4 OF SECTION 27, SUBJECT FENCE LINES HAVE BEEN IN EXISTENCE FOR A LONG TIME.