



Hershberger Tiling Inc. & LH Custom Ag Services, Inc.

Jesup, Iowa (319) 827-6329

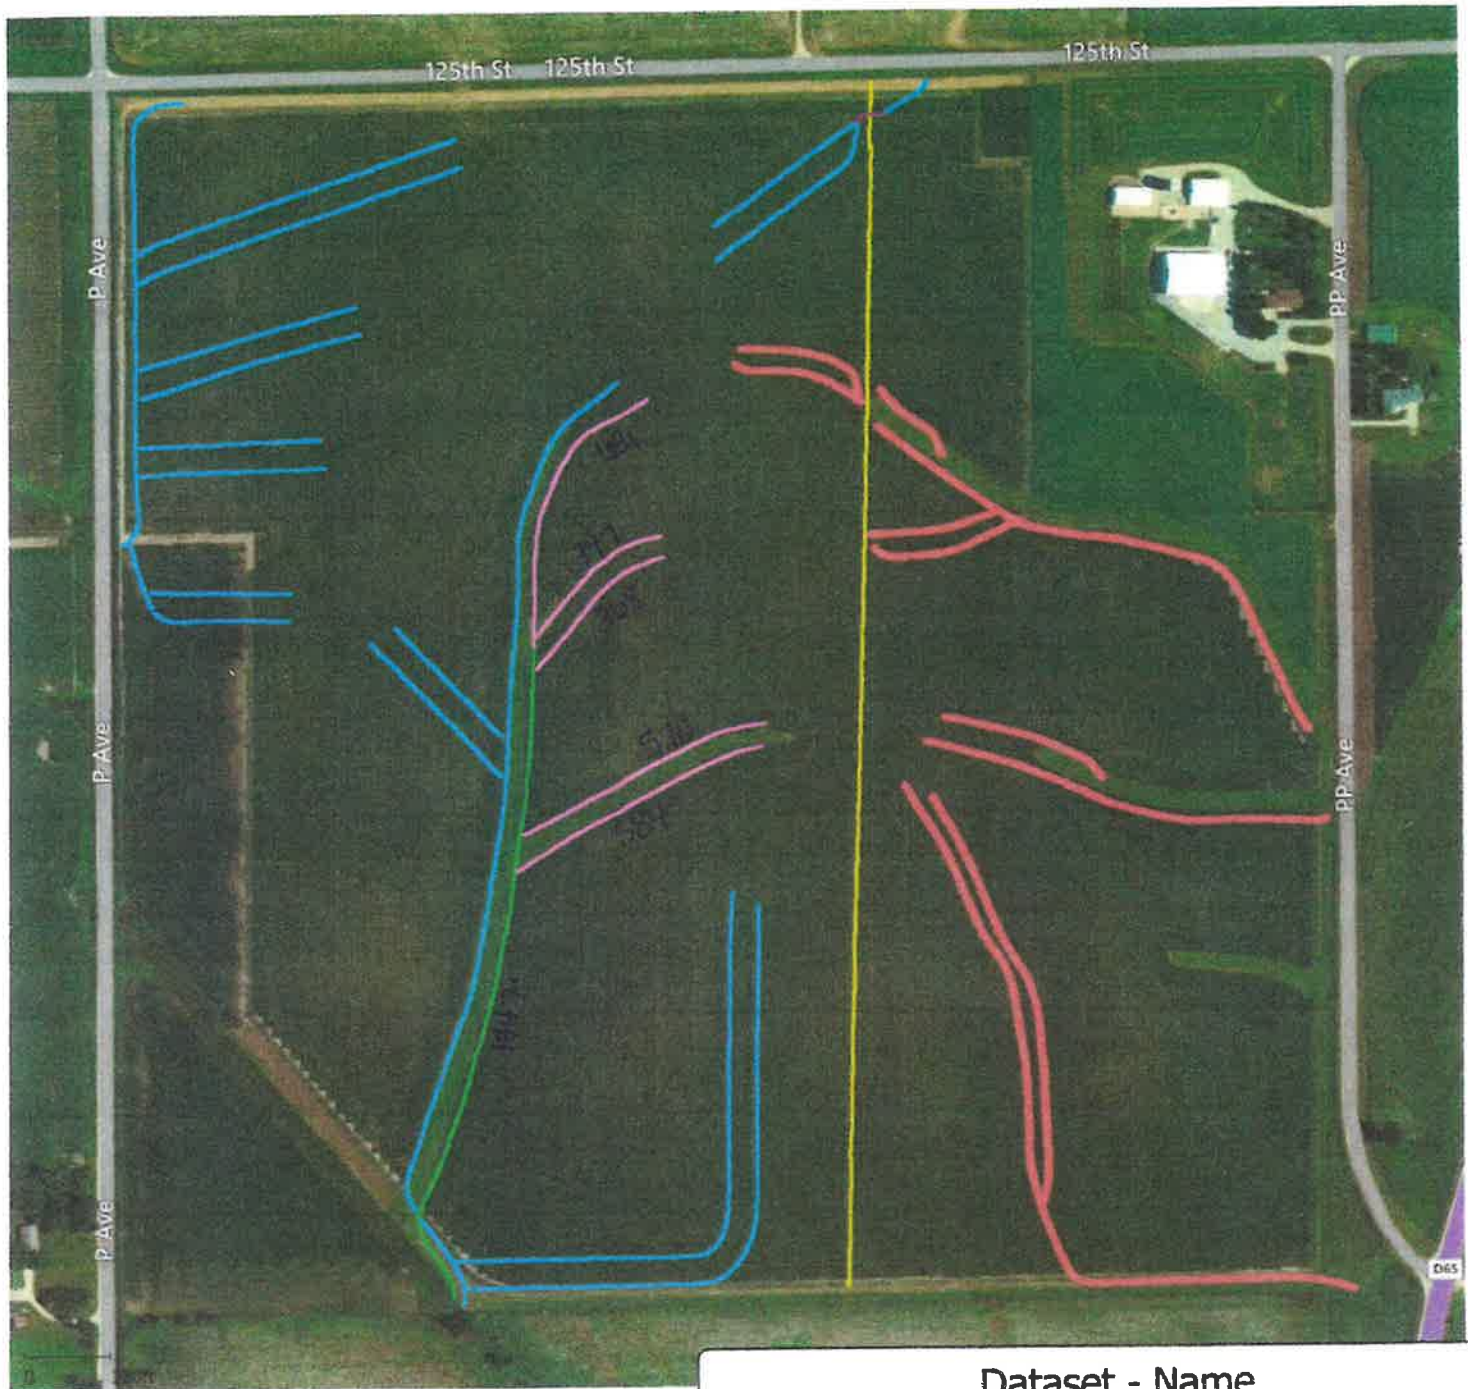

Grower : Hershberger Tiling Inc.
 Farm : Howard, Todd
 Field : Tama/Buckingham/15 (Dinsdale)
 Year : Multiple

Dataset - Name	
■	4 (6,575.95 ft)
Name	
■	4 inch spring 2009 (11,292 ft)
■	5 inch spring 2009 (63 ft)
■	gas (2,568 ft)
■	tile 4 inch 2015 fall (2,500 ft) ✓
■	tile 5 inch 2015 fall (1,447 ft) ✓

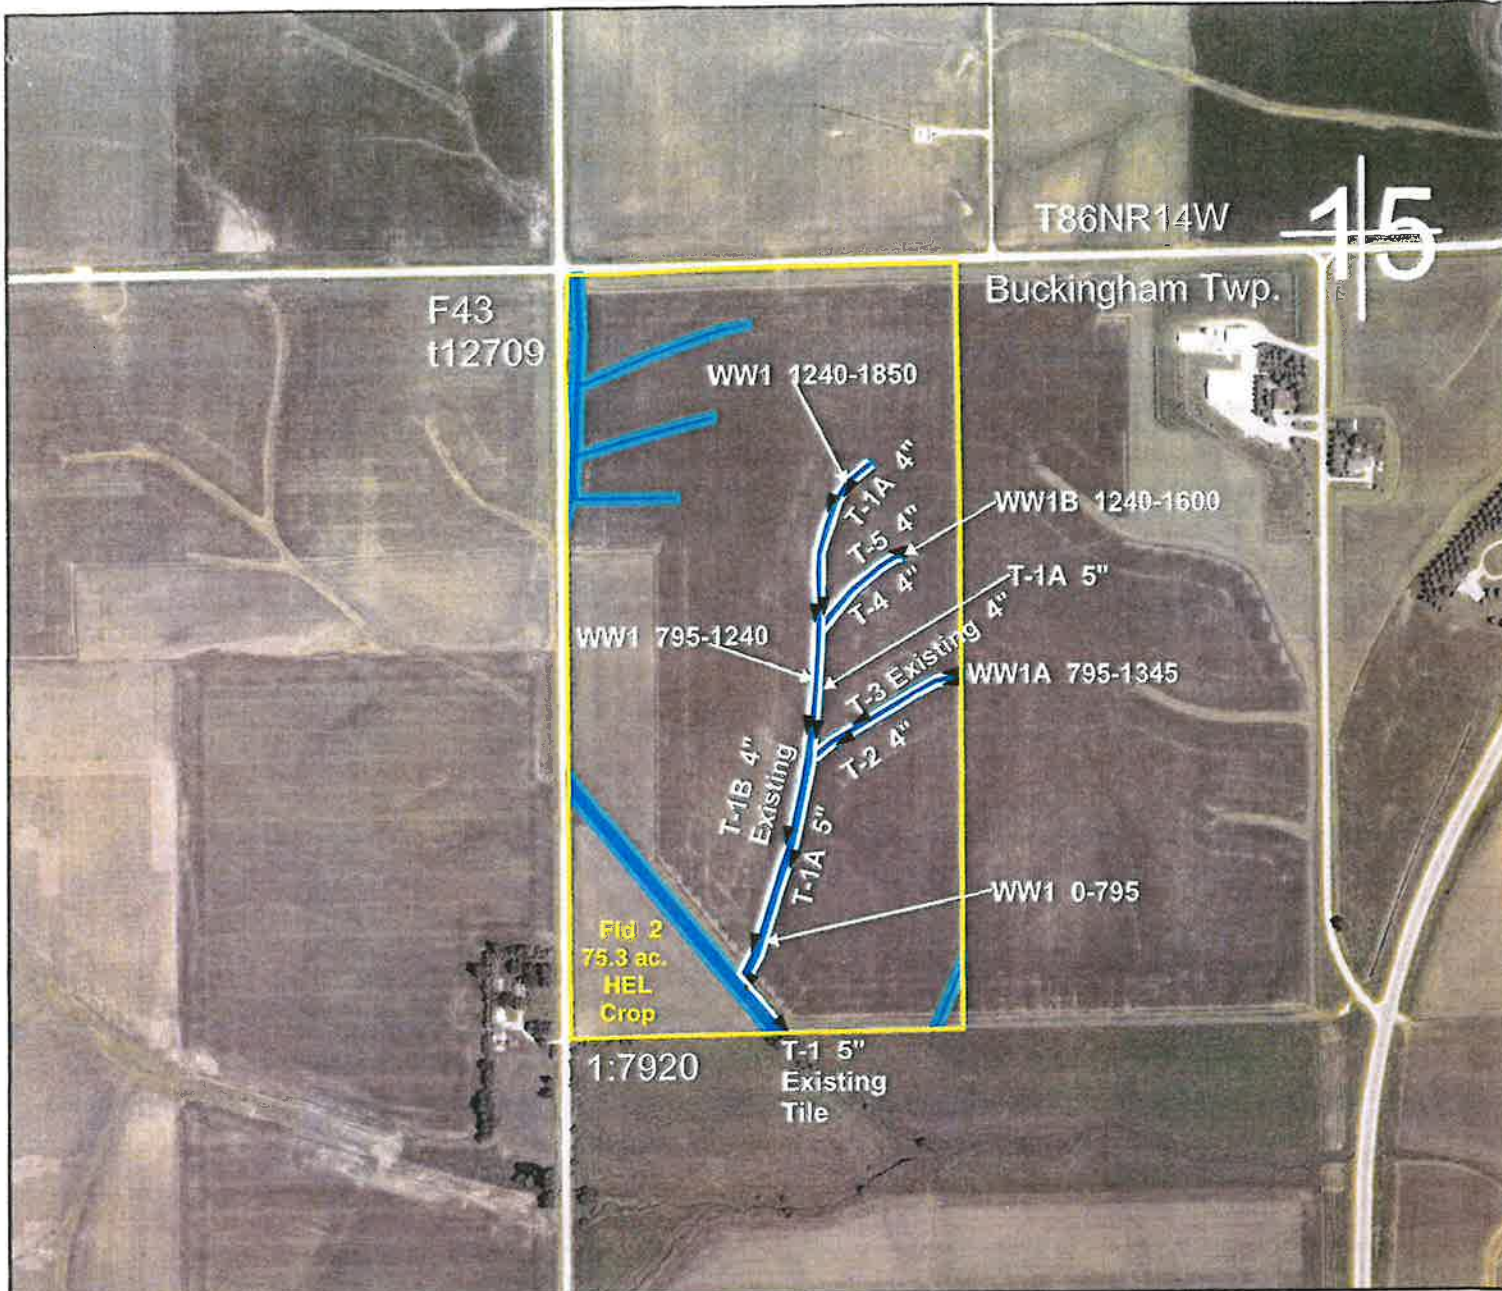

660 0 660 1,320 1,980 2,640 Feet



I have reviewed and agree with the content of the attached plan prepared by the NRCS.

Landowner: _____ Date: _____

I certify that this practice has been constructed in accordance with the plans and specifications.

Contractor: _____ Date: _____

Technician: _____ Date: _____

CONTRACTOR IS RESPONSIBLE FOR CALLING IOWA ONE CALL
1-800-292-8989

If a cultural resource is identified during construction, stop immediately and notify the Natural Resources Conservation Service Archeologist at (515) 284-4370.



Owner: Todd Howard
Location: Sec 15, T 86 N, R 14 W
Buckingham Township
Tama County, Iowa

Date 08/14
Designed CFoster
Drawn CFoster
Checked JAnsley 9/14
Approved _____

Eng. Job Class I
Drawing No. _____
Sheet 2 of 17