


Jeffrey P. Helland, 1107 Technology Parkway, Cedar Falls, Iowa 50613-6951, (319)-266-0161

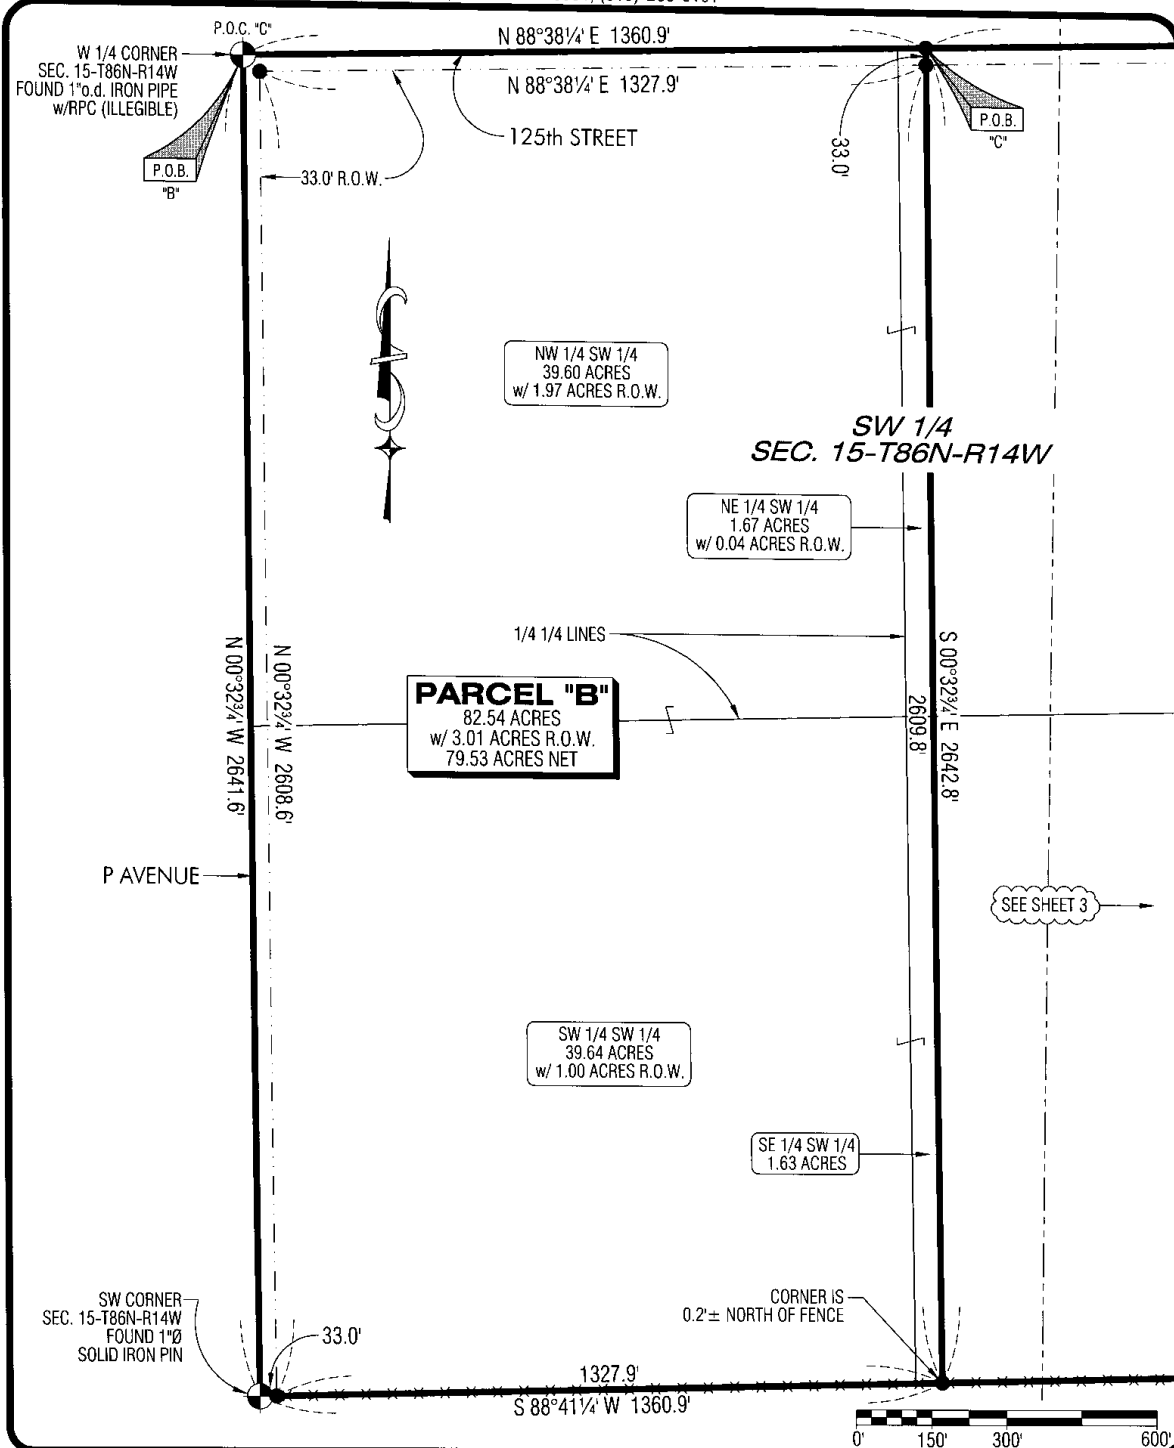

**HELLAND ENGINEERING & SURVEYING, LTD.**  
1107 Technology Parkway  
Cedar Falls, Iowa 50613-6951  
(319)-266-0161

**SHEET 2 OF 5**

● SET NO. 4 REBAR x 24" LONG W/ORANGE PLASTIC CAP #16264  
(00) RECORDED AS FILE NAME: 10-157-2.DWG  
SCALE: 1" = 300' PROJECT #10-157  
OPC PLASTIC CAP (O=ORANGE, R=RED, Y=YELLOW)

**PLAT OF SURVEY  
OF  
PART OF SW 1/4  
SEC. 15-T86N-R14W  
TAMA COUNTY, IOWA  
FOR**

**DAVID RAY DINSDALE/GARY DINSDALE/DOTTA JEAN HASSMAN**