

NORTH CAROLINA  
BLADEN COUNTY  
I, JERRY W. LEE, PLS-4249, CERTIFY THAT THIS MAP WAS DRAWN UNDER MY SUPERVISION FROM AN ACTUAL SURVEY MADE UNDER MY SUPERVISION, DEED AND DESCRIPTION RECORDED IN BOOKS REFERENCED, THAT THE RATIO OF PRECISION AS CALCULATED BY LATITUDE AND DEPARTURES IS 1/10000+-, THAT THE BOUNDARIES NOT SURVEYED ARE SHOWN AS BROKEN LINES PLOTTED FROM INFORMATION FOUND IN BOOKS REFERENCED, THAT THIS MAP MEETS THE REQUIREMENTS OF THE STANDARDS OF PRACTICE FOR LAND SURVEYING IN NORTH CAROLINA (GS-47-30). WITNESS MY HAND AND SEAL THIS 7 TH DAY OF OCTOBER , A.D. 2014.  
  
THIS PLAT IS OF A SURVEY THAT IS LOCATED IN A PORTION OF A COUNTY OR MUNICIPALITY THAT HAS AN ORDINANCE THAT REGULATES PARCELS OF LAND.

REGISTRATION NO. L-4249 LAND SURVEYOR

SURVEY  
SEAL

STATE OF NORTH CAROLINA  
COUNTY OF BLADEN  
I, \_\_\_\_\_, REVIEW OFFICER OF BLADEN COUNTY  
CERTIFY THAT THE MAP OR PLAT TO WHICH THIS CERTIFICATION IS AFFIXED MEETS ALL STATUTORY REQUIREMENTS FOR RECORDING.


REVIEW OFFICER

DATE



I, JERRY W. LEE, CERTIFY THAT THIS MAP WAS DRAWN UNDER MY SUPERVISION FROM AN ACTUAL GPS SURVEY MADE UNDER MY SUPERVISION AND THE FOLLOWING INFORMATION WAS USED TO PERFORM THE SURVEY:

- (1) CLASS OF SURVEY: CLASS B
- (2) POSITIONAL ACCURACY: 0.03' HORIZONTAL
- (3) TYPE OF GPS FIELD PROCEDURE: RTK
- (4) DATES OF SURVEY: OCTOBER 7, 2014
- (5) DATUM/EPOCH: NAD 83 (NSRS2011)
- (6) PUBLISHED/FIXED-CONTROL USE: 2001
- (7) GEOID MODEL: GEOID 03
- (8) COMBINED GRID FACTOR: 0.9999293
- (9) UNITS: TOPCON GR3

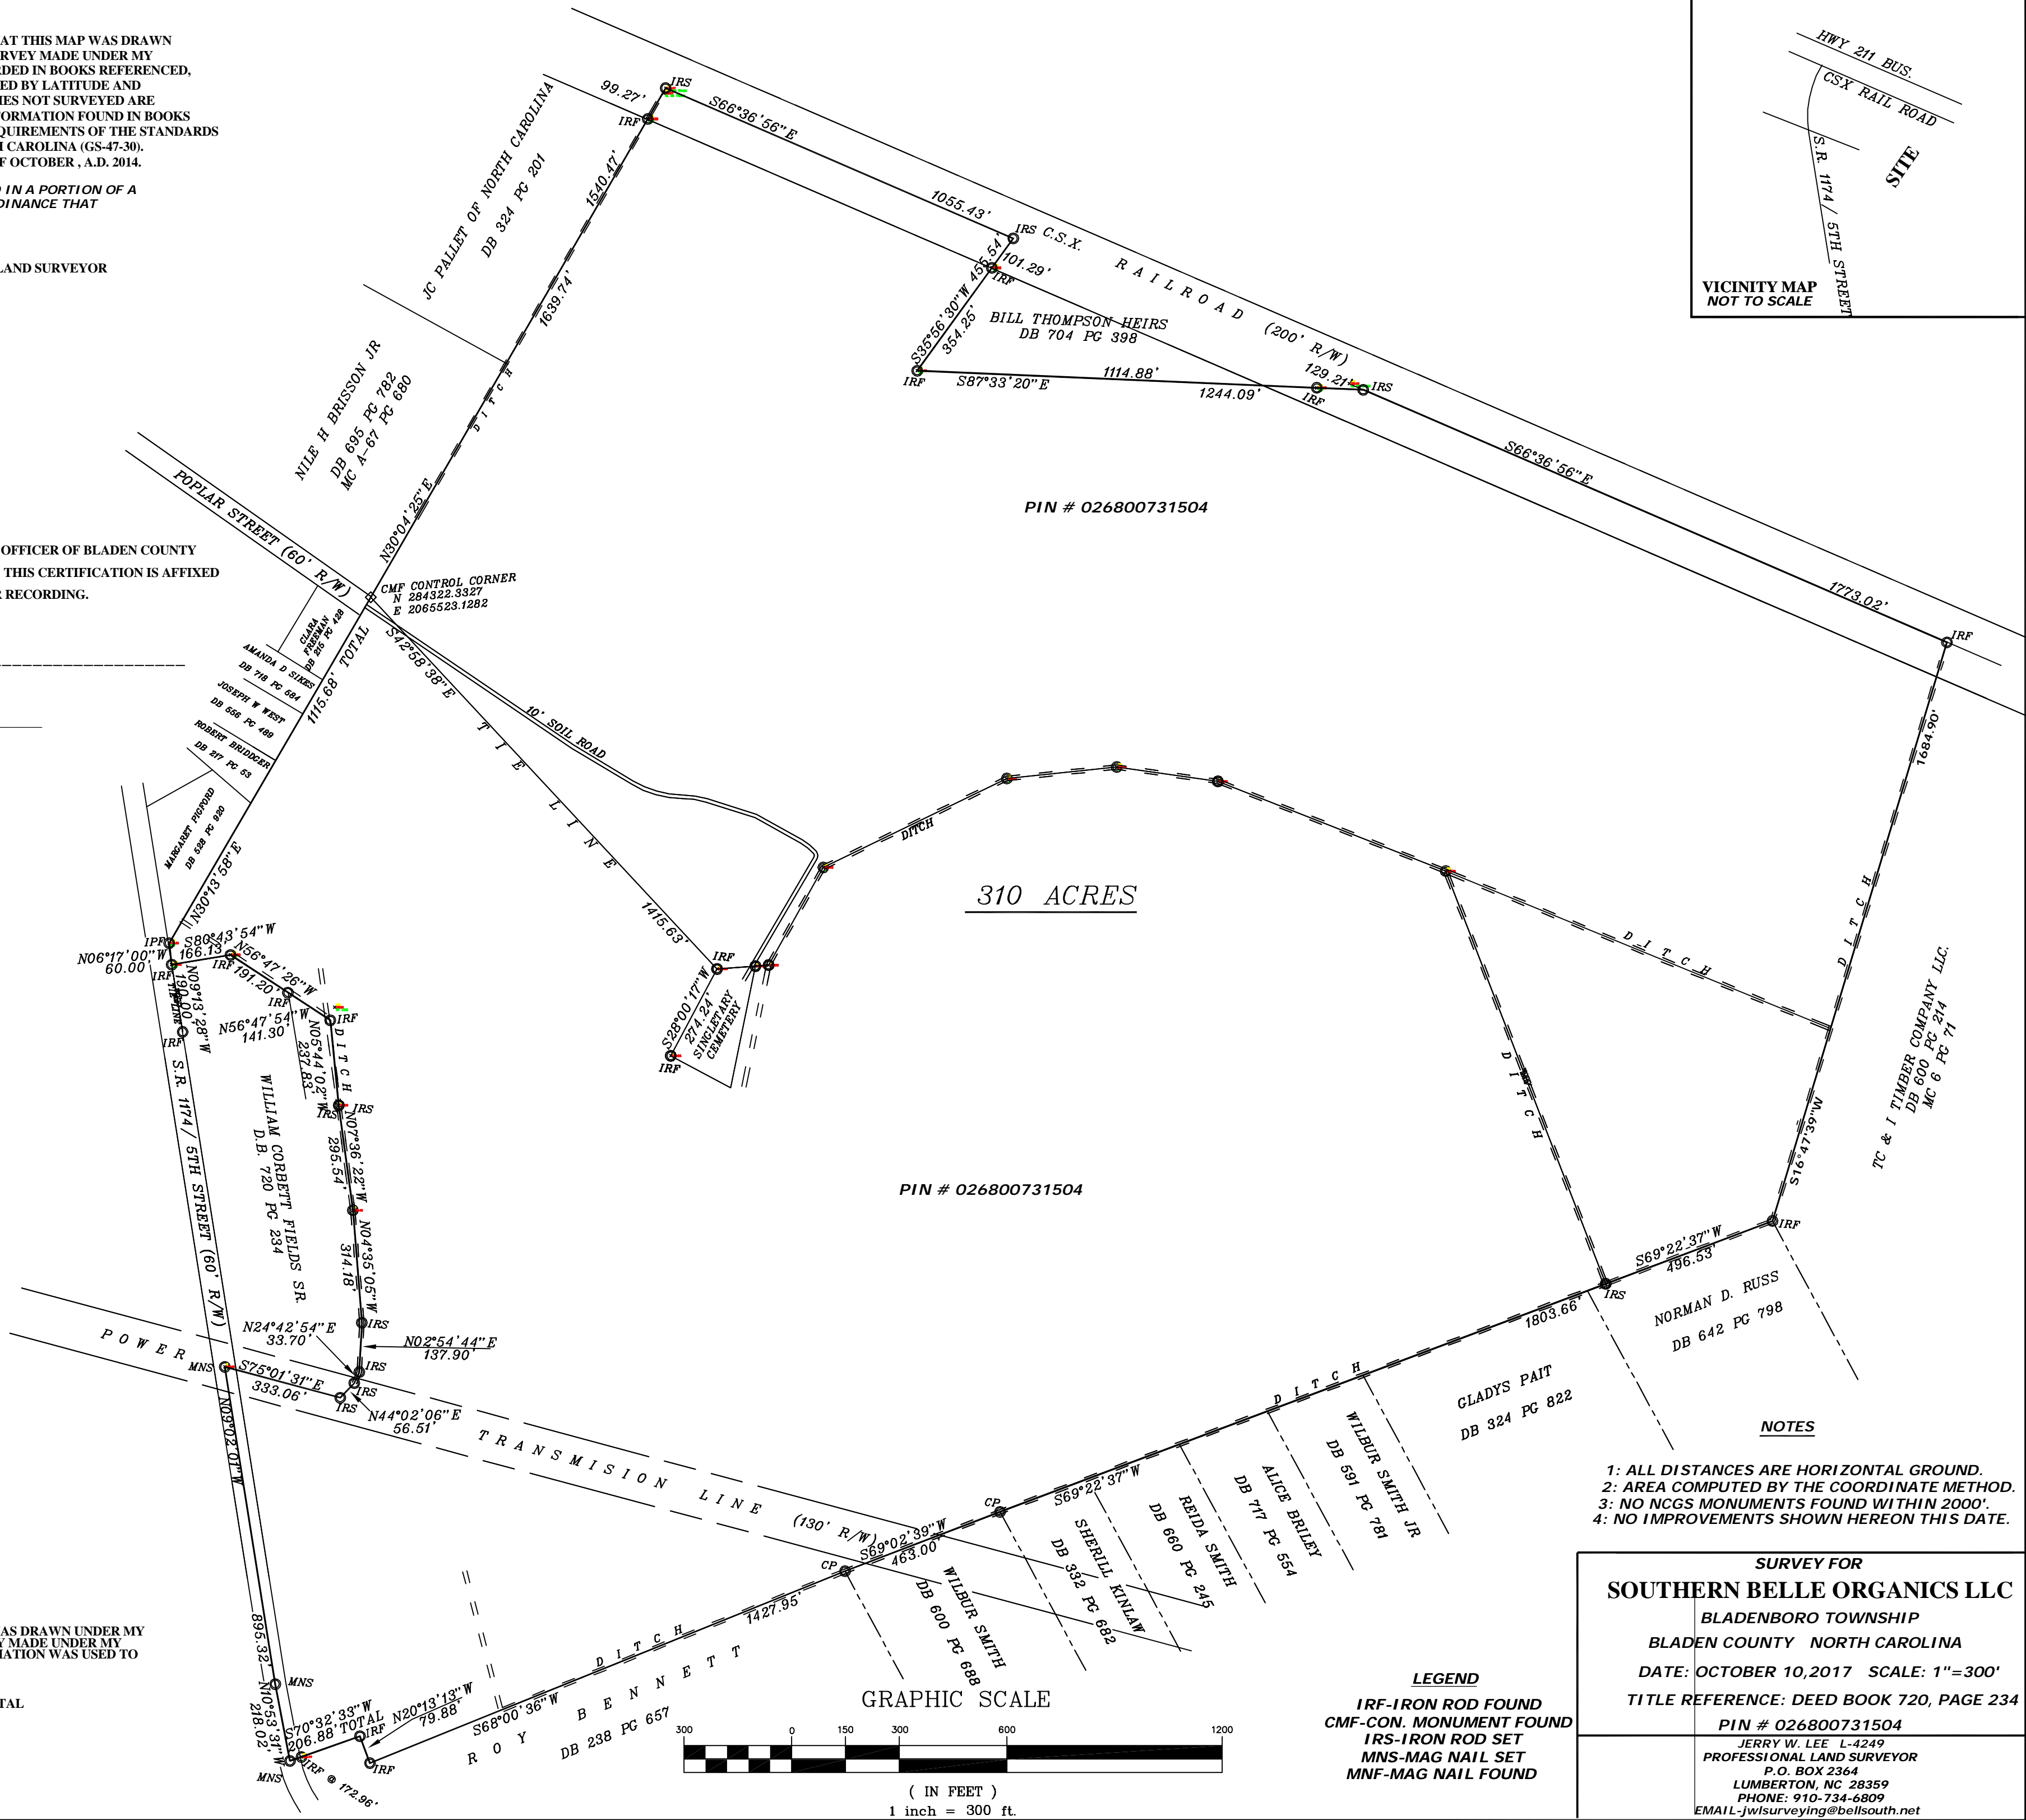

VICINITY MAP  
NOT TO SCALE

NOTES

- 1: ALL DISTANCES ARE HORIZONTAL GROUND.
- 2: AREA COMPUTED BY THE COORDINATE METHOD.
- 3: NO NCGS MONUMENTS FOUND WITHIN 2000'.
- 4: NO IMPROVEMENTS SHOWN HEREON THIS DATE.

SURVEY FOR  
**SOUTHERN BELLE ORGANICS LLC**  
BLADENBORO TOWNSHIP  
BLADEN COUNTY NORTH CAROLINA  
DATE: OCTOBER 10, 2017 SCALE: 1"=300'  
TITLE REFERENCE: DEED BOOK 720, PAGE 234  
PIN # 026800731504  
JERRY W. LEE L-4249  
PROFESSIONAL LAND SURVEYOR  
P.O. BOX 2364  
LUMBERTON, NC 28359  
PHONE: 910-734-6809  
EMAIL: jwlsurveying@bellsouth.net

LEGEND

IRF-IRON ROD FOUND  
CMF-CON. MONUMENT FOUND  
IRS-IRON ROD SET  
MNS-MAG NAIL SET  
MNF-MAG NAIL FOUND

GRAPHIC SCALE



( IN FEET )  
1 inch = 300 ft.