


TILE RECORD MAP

B 147 Pooling agreement no 15

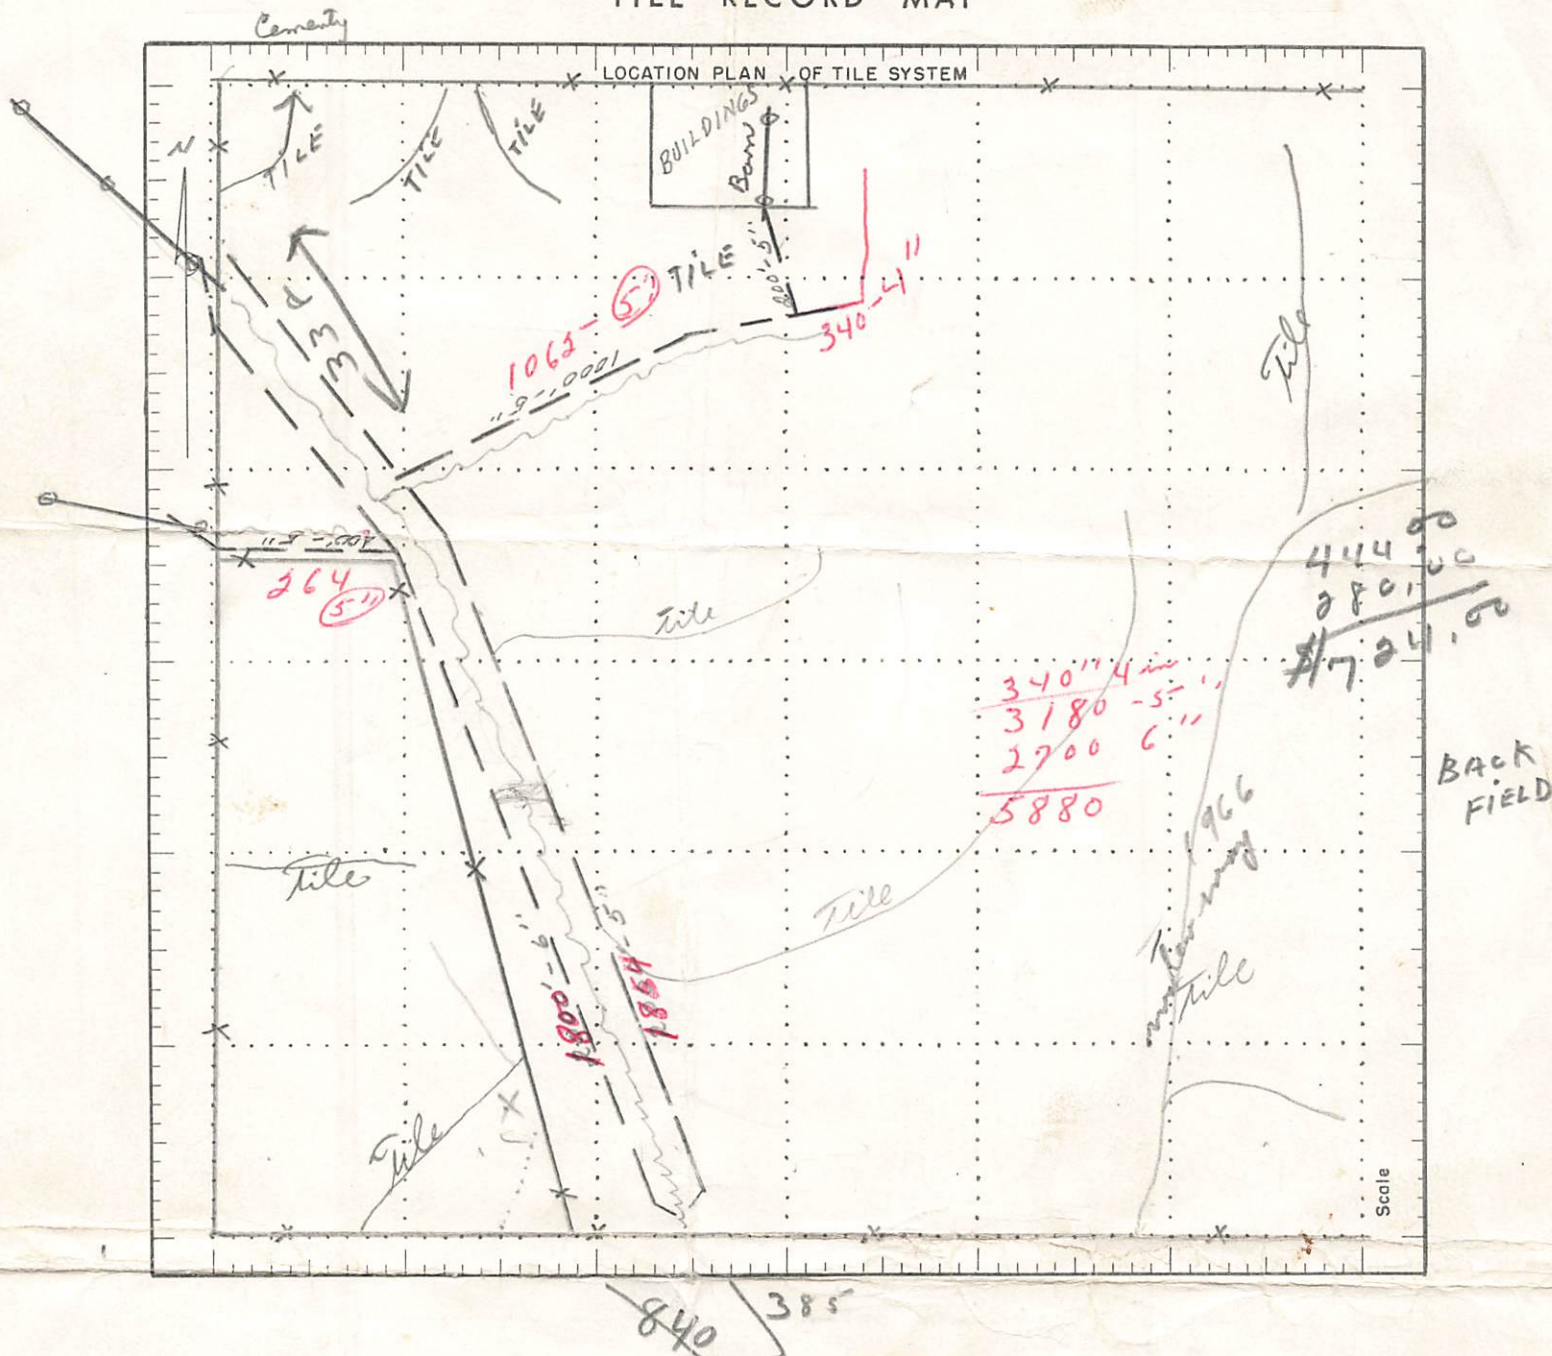

NAME HARLEY WILLENBORG

Section.....4..... Township BREMER.. County DELAWARE

Contractor..... Date installed.....1966.....

Amount of tile installed 5" 3600' 6" 2000' 8".....

10"..... 12"..... Larger.....

Regular inspection of the tile system is essential. Prompt repair of any failure will keep the system in working order and maintenance costs low.

THE SHEFFIELD BRICK AND TILE COMPANY, SHEFFIELD, IOWA

3- $\frac{5}{8}$ " x 3
2- $\frac{5}{8}$ " x 3
1- $\frac{5}{8}$ " x 3
1- 16' x 8" CMP.
1- 8' FLAP GATE
1- 16' x 6" CMP.
1- 6' FLAP GATE

