

INDEX LEGEND

General Description:

Sec. 1-T90N-R18W, NE FRL 1/4 & SW 1/4

Surveyor:

Kyle J. Helland

Surveying Company/

Helland Engineering & Surveying, Ltd.

Return To:

6109 Chancellor Drive
Cedar Falls, Iowa 50613-6916
(319)-266-0161


Survey Requested By:

David Blum/Peoples Company

Proprietor:

Johnson Acres, Ltd

Reserved for County Recorder's use.

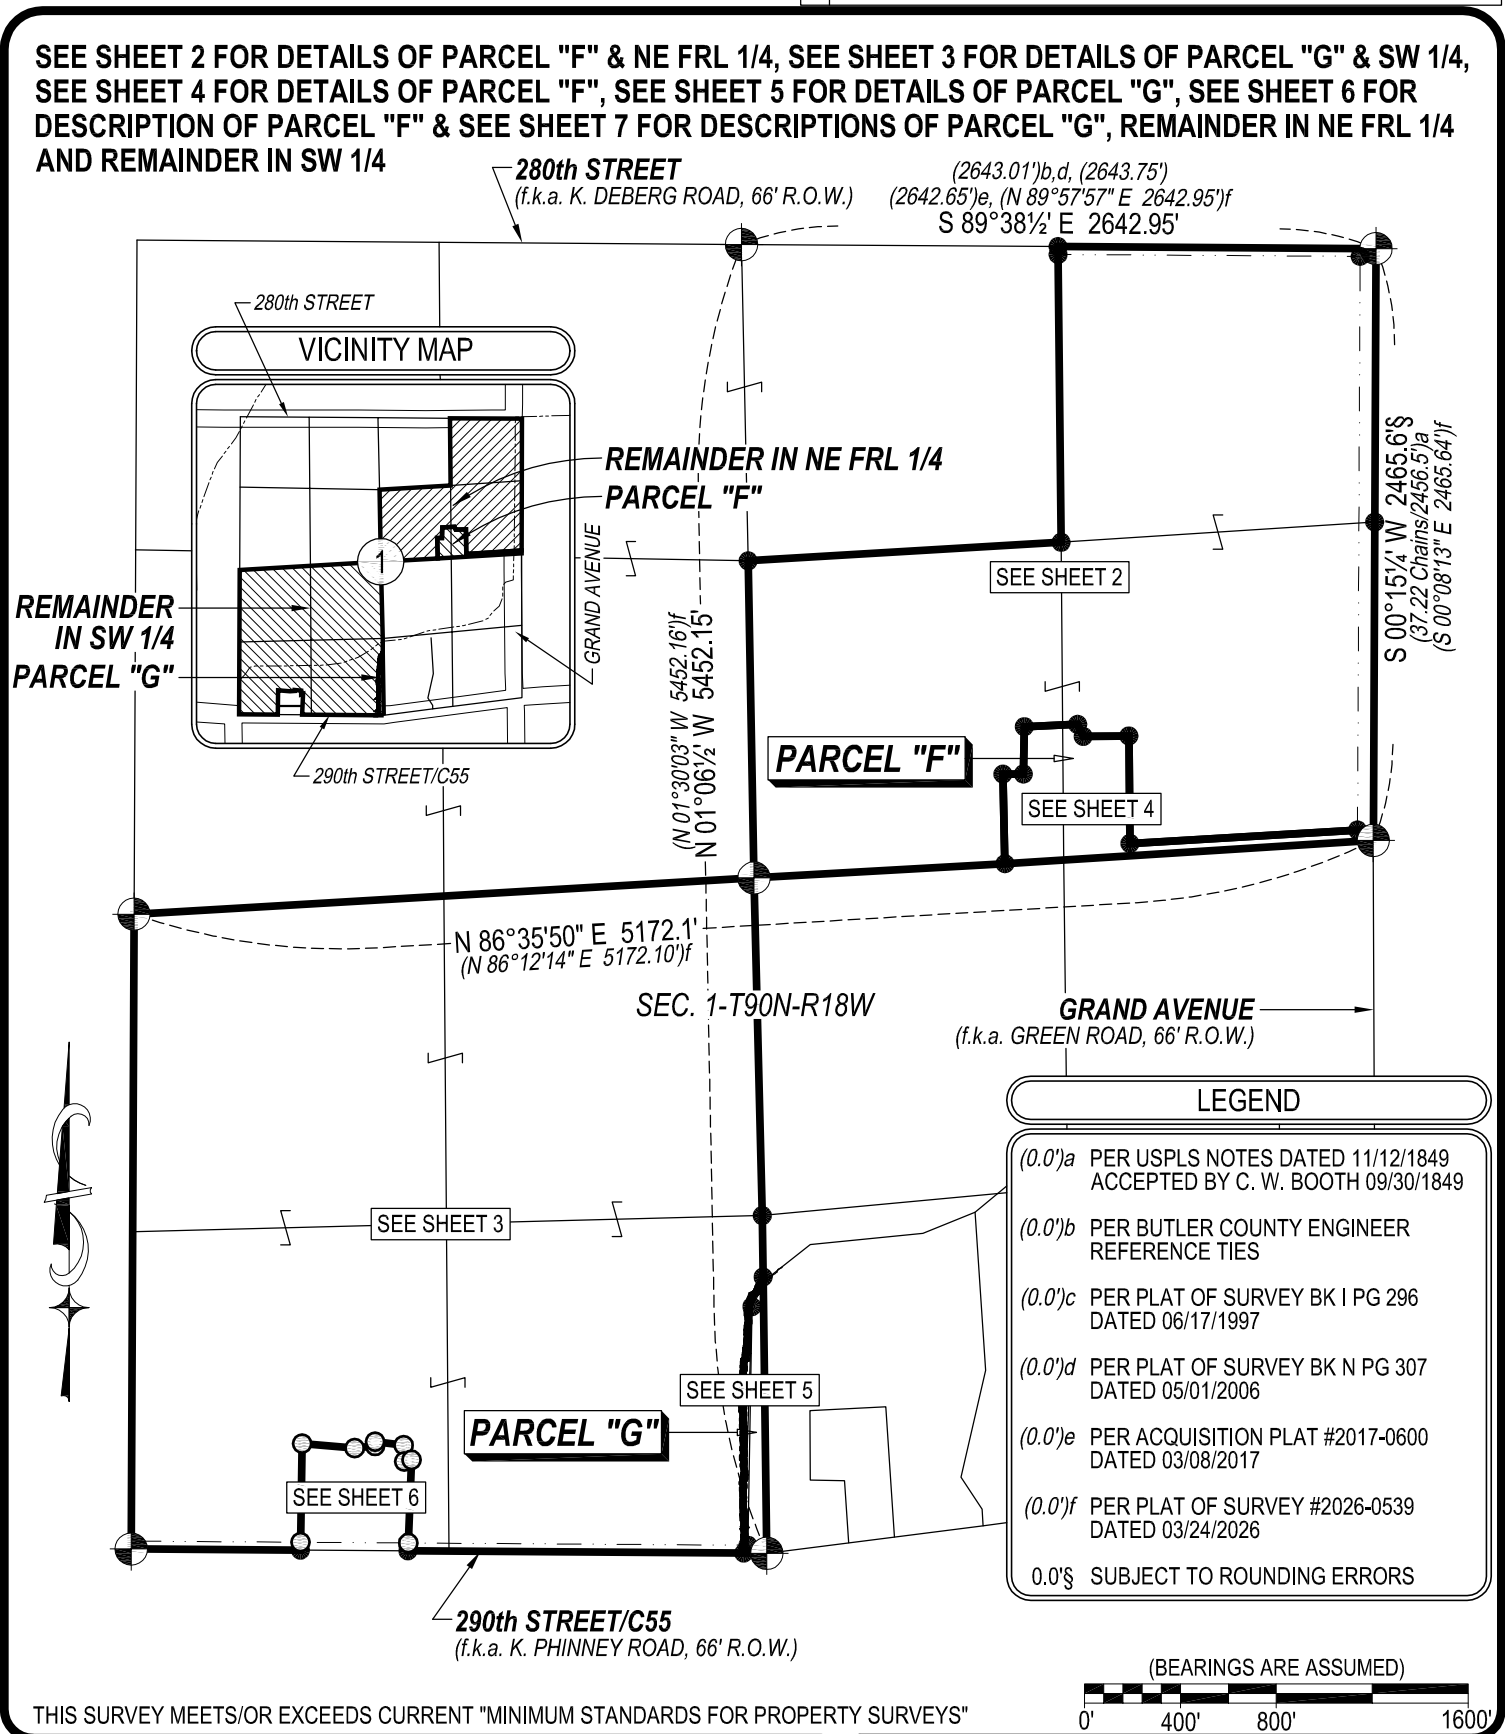

HES

HELLAND ENGINEERING & SURVEYING, LTD.
6109 Chancellor Drive
Cedar Falls, Iowa 50613-6916
(319)-266-0161

SHEET 1 OF 7


● SET NO. 4 REBAR X 24" LONG w/ORANGE PLASTIC CAP #23212
(00')RECORDED AS FILE NAME: 26-192.DWG
SCALE: 1" = 800' PROJECT # 26-192 DRAWN BY: JPH
OPCPLASTIC CAP (O=ORANGE, R=RED, Y=YELLOW)

PROFESSIONAL LAND SURVEYOR
KYLE J. HELLAND
23212
IOWA

I hereby certify that this land surveying document was prepared and the related survey work was performed by me or under my direct personal supervision and that I am a duly licensed Professional Land Surveyor under the laws of the State of Iowa.

Kyle J. Helland
License Number 23212
My license renewal date is December 31, 2027.
All pages or sheets are covered by this seal except:

PLAT OF SURVEY
OF
PART OF NE FRL 1/4 & PART OF SW 1/4
SEC. 1-T90N-R18W
BUTLER COUNTY, IOWA
FOR
JOHNSON ACRES, LTD

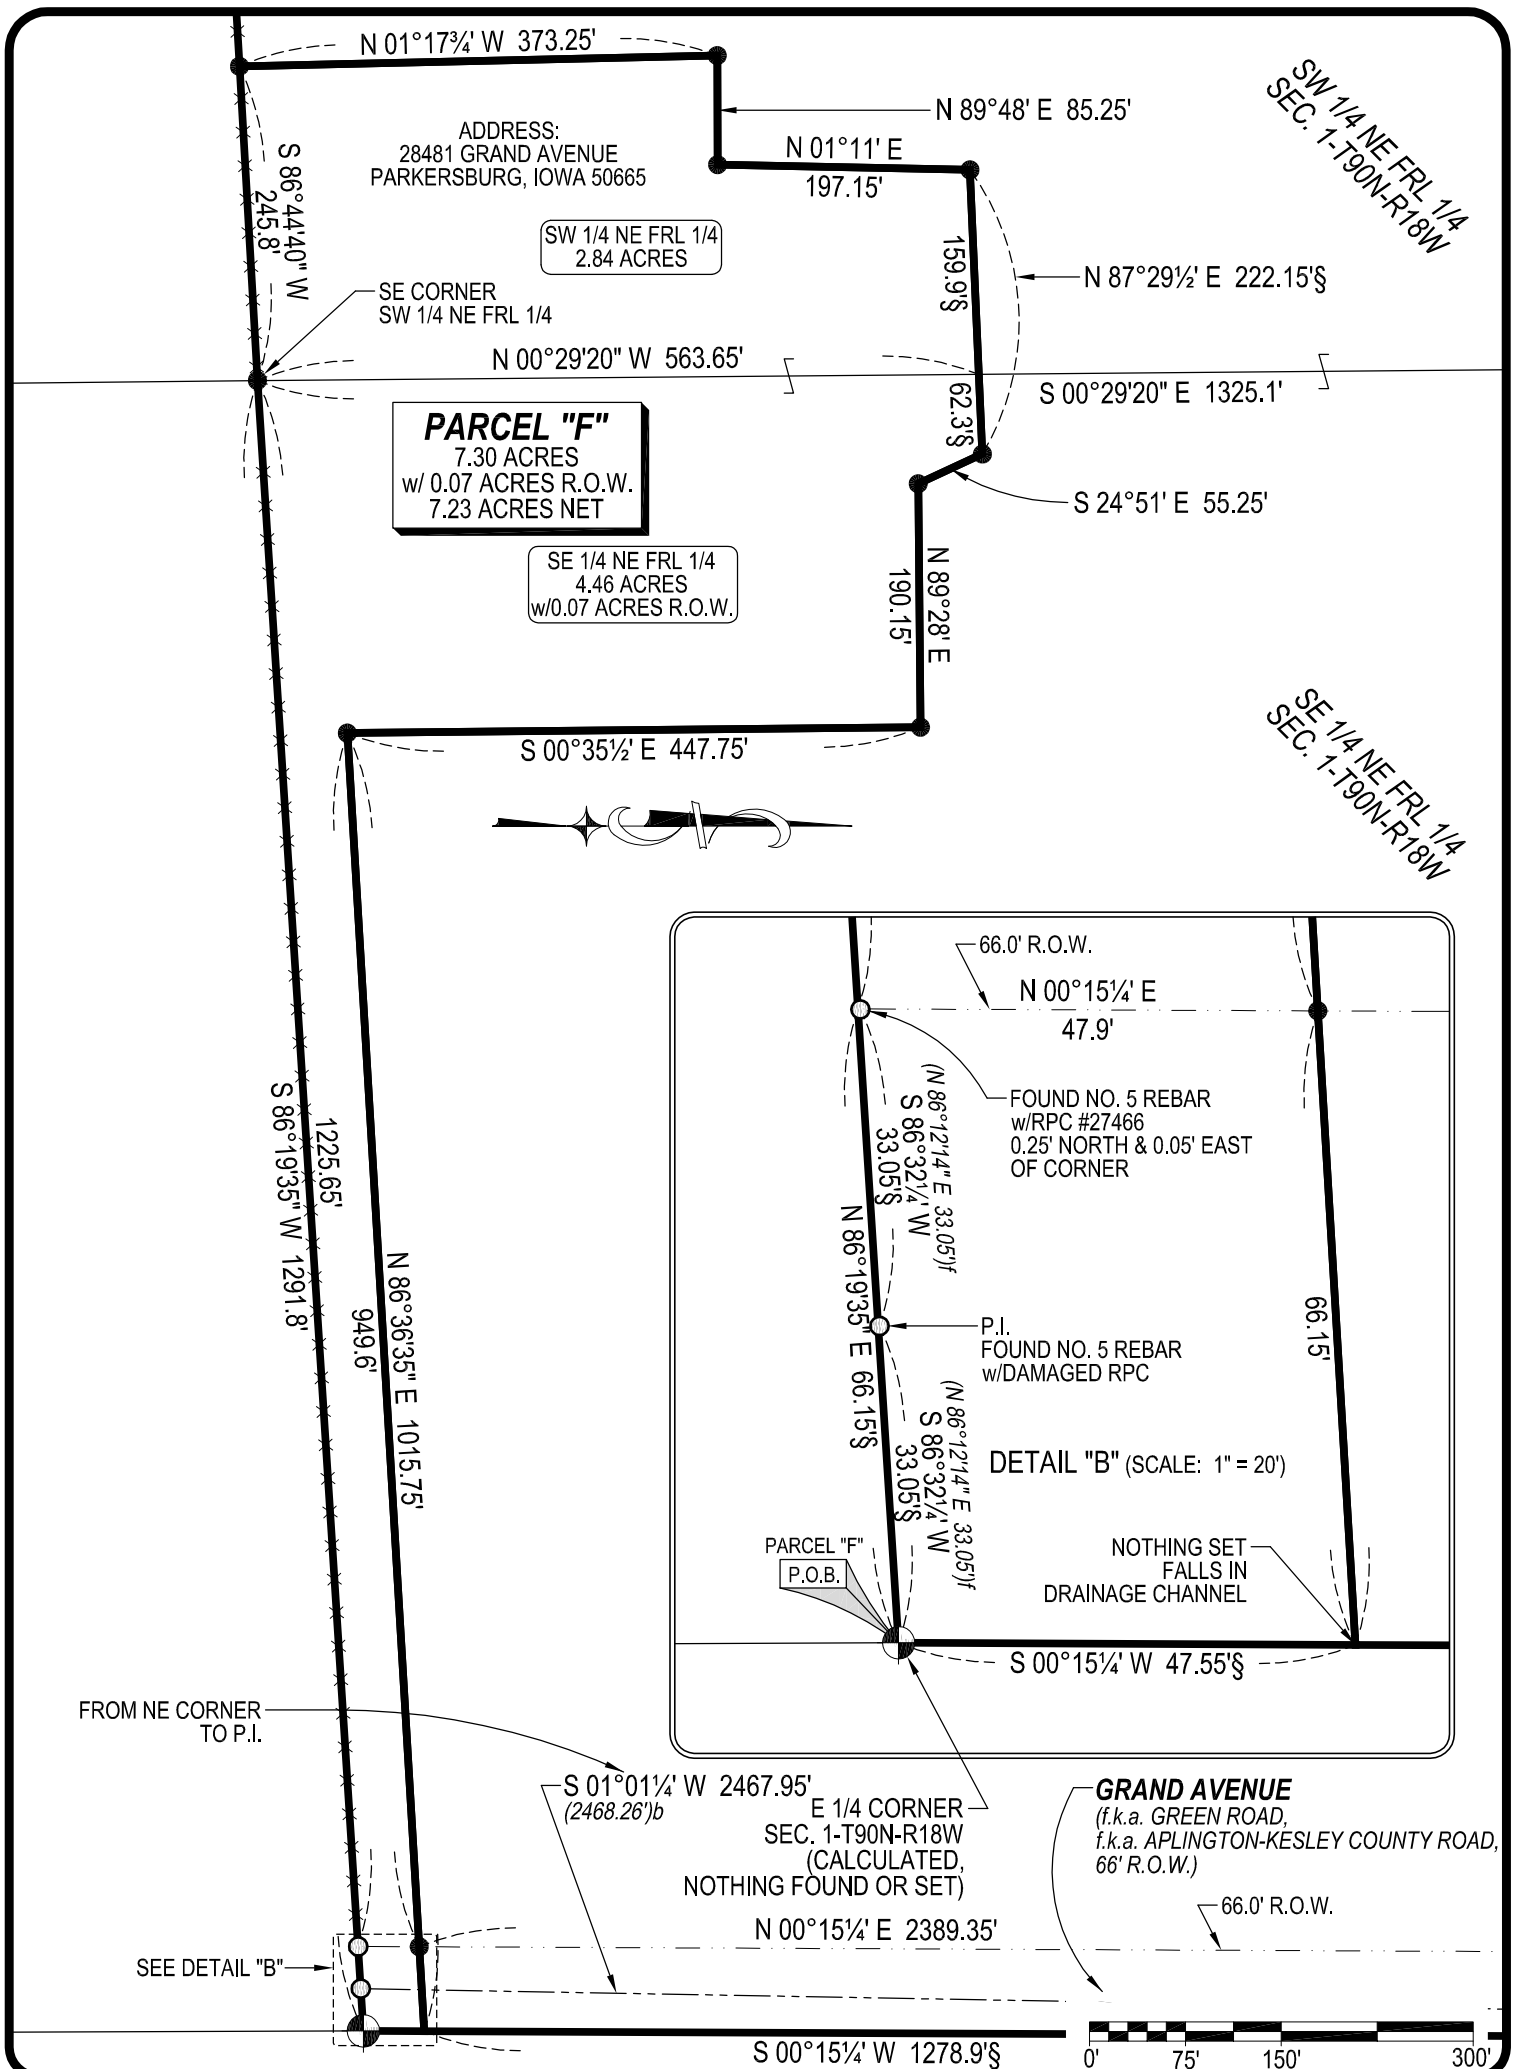

HELLAND ENGINEERING & SURVEYING, LTD.
6109 Chancellor Drive
Cedar Falls, Iowa 50613-6916
(319)-266-0161

SHEET 4 OF 7

● SET NO. 4 REBAR X 24" LONG w/ORANGE PLASTIC CAP #23212
(00') RECORDED AS FILE NAME: 26-192-4.DWG
SCALE: 1" = 150' PROJECT # 26-192 DRAWN BY: JPH
OPC PLASTIC CAP (O=ORANGE, R=RED, Y=YELLOW)

PLAT OF SURVEY
OF
PART OF NE FRL ¼ & PART OF SW ¼
SEC. 1-T90N-R18W
BUTLER COUNTY, IOWA
FOR
JOHNSON ACRES, LTD