

Parts of the NE 1/4 of the NW 1/4, SE 1/4 of the NW 1/4, NW 1/4 of the NW 1/4 and the SW 1/4 of the NW 1/4, Section 36 and Parts of the NE 1/4 of the NE 1/4 and SE 1/4 of the NE 1/4 of Section 35, all in T.5N., R.10E. Town of Rutland, Dane County, Wisconsin.

Surveyors Certificate
I, David C. Riesop, Professional Land Surveyor, hereby certify that the foregoing survey was executed under my direction and control and that said survey meets the minimum standards for property surveys of the Wisconsin Administration Code (A-E7) and the map hereon is correct to the best of my knowledge and belief.

Prepared for:
Vike Investment Group LLC
987 Cottonwood Dr.
Stoughton, WI. 53589

Parenttheses indicated
recorded as values.
Prepared for:

Legend:


- = 7/8" dia. iron rod found unless otherwise noted
- ⦿ = 1-1/4" dia. pipe found
- = 3/4" X 18" rebar set
- 1.5lbs. per lineal foot
- * = Wire fence

Referred to the
Dane County
Coordinate
System.

Scale 1" = 300'



***This survey is subject to any and all easements and agreements both recorded and unrecorded**

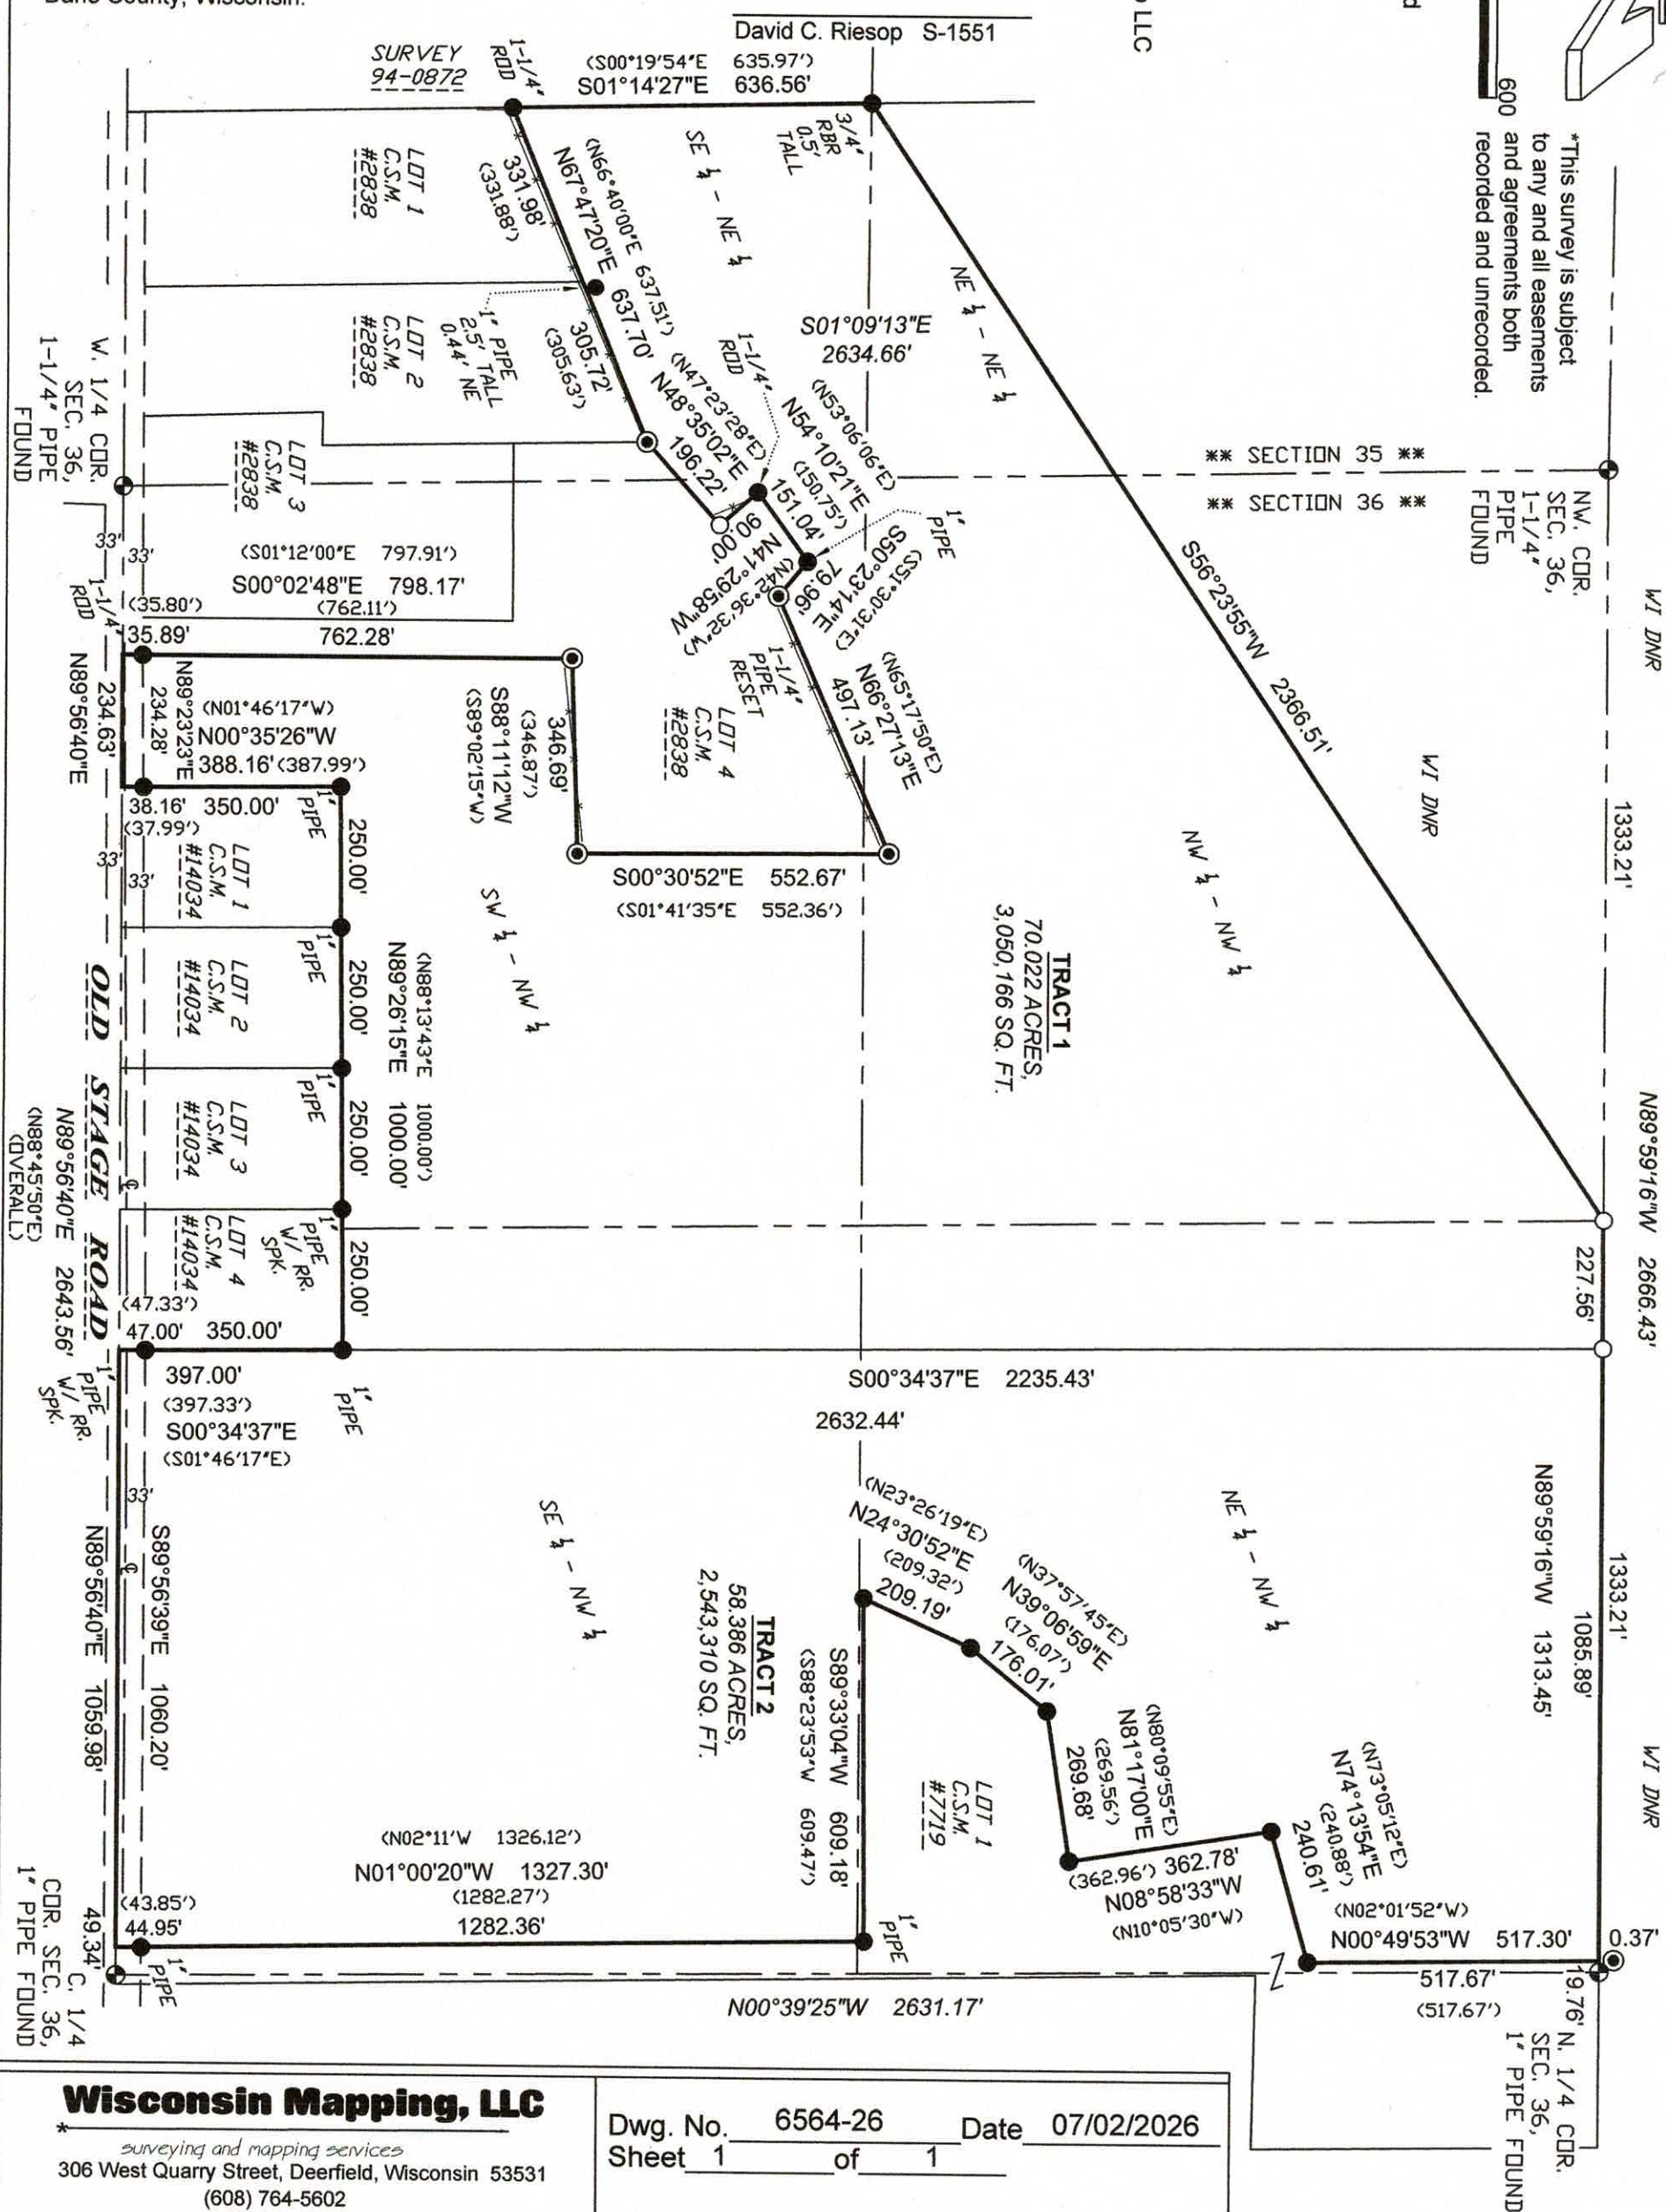

Wisconsin Mapping, LLC

surveying and mapping services
306 West Quarry Street, Deerfield, Wisconsin 53531
(608) 764-5602

Dwg. No. 6564-26 Date 07/02/2026
Sheet 1 of 1