
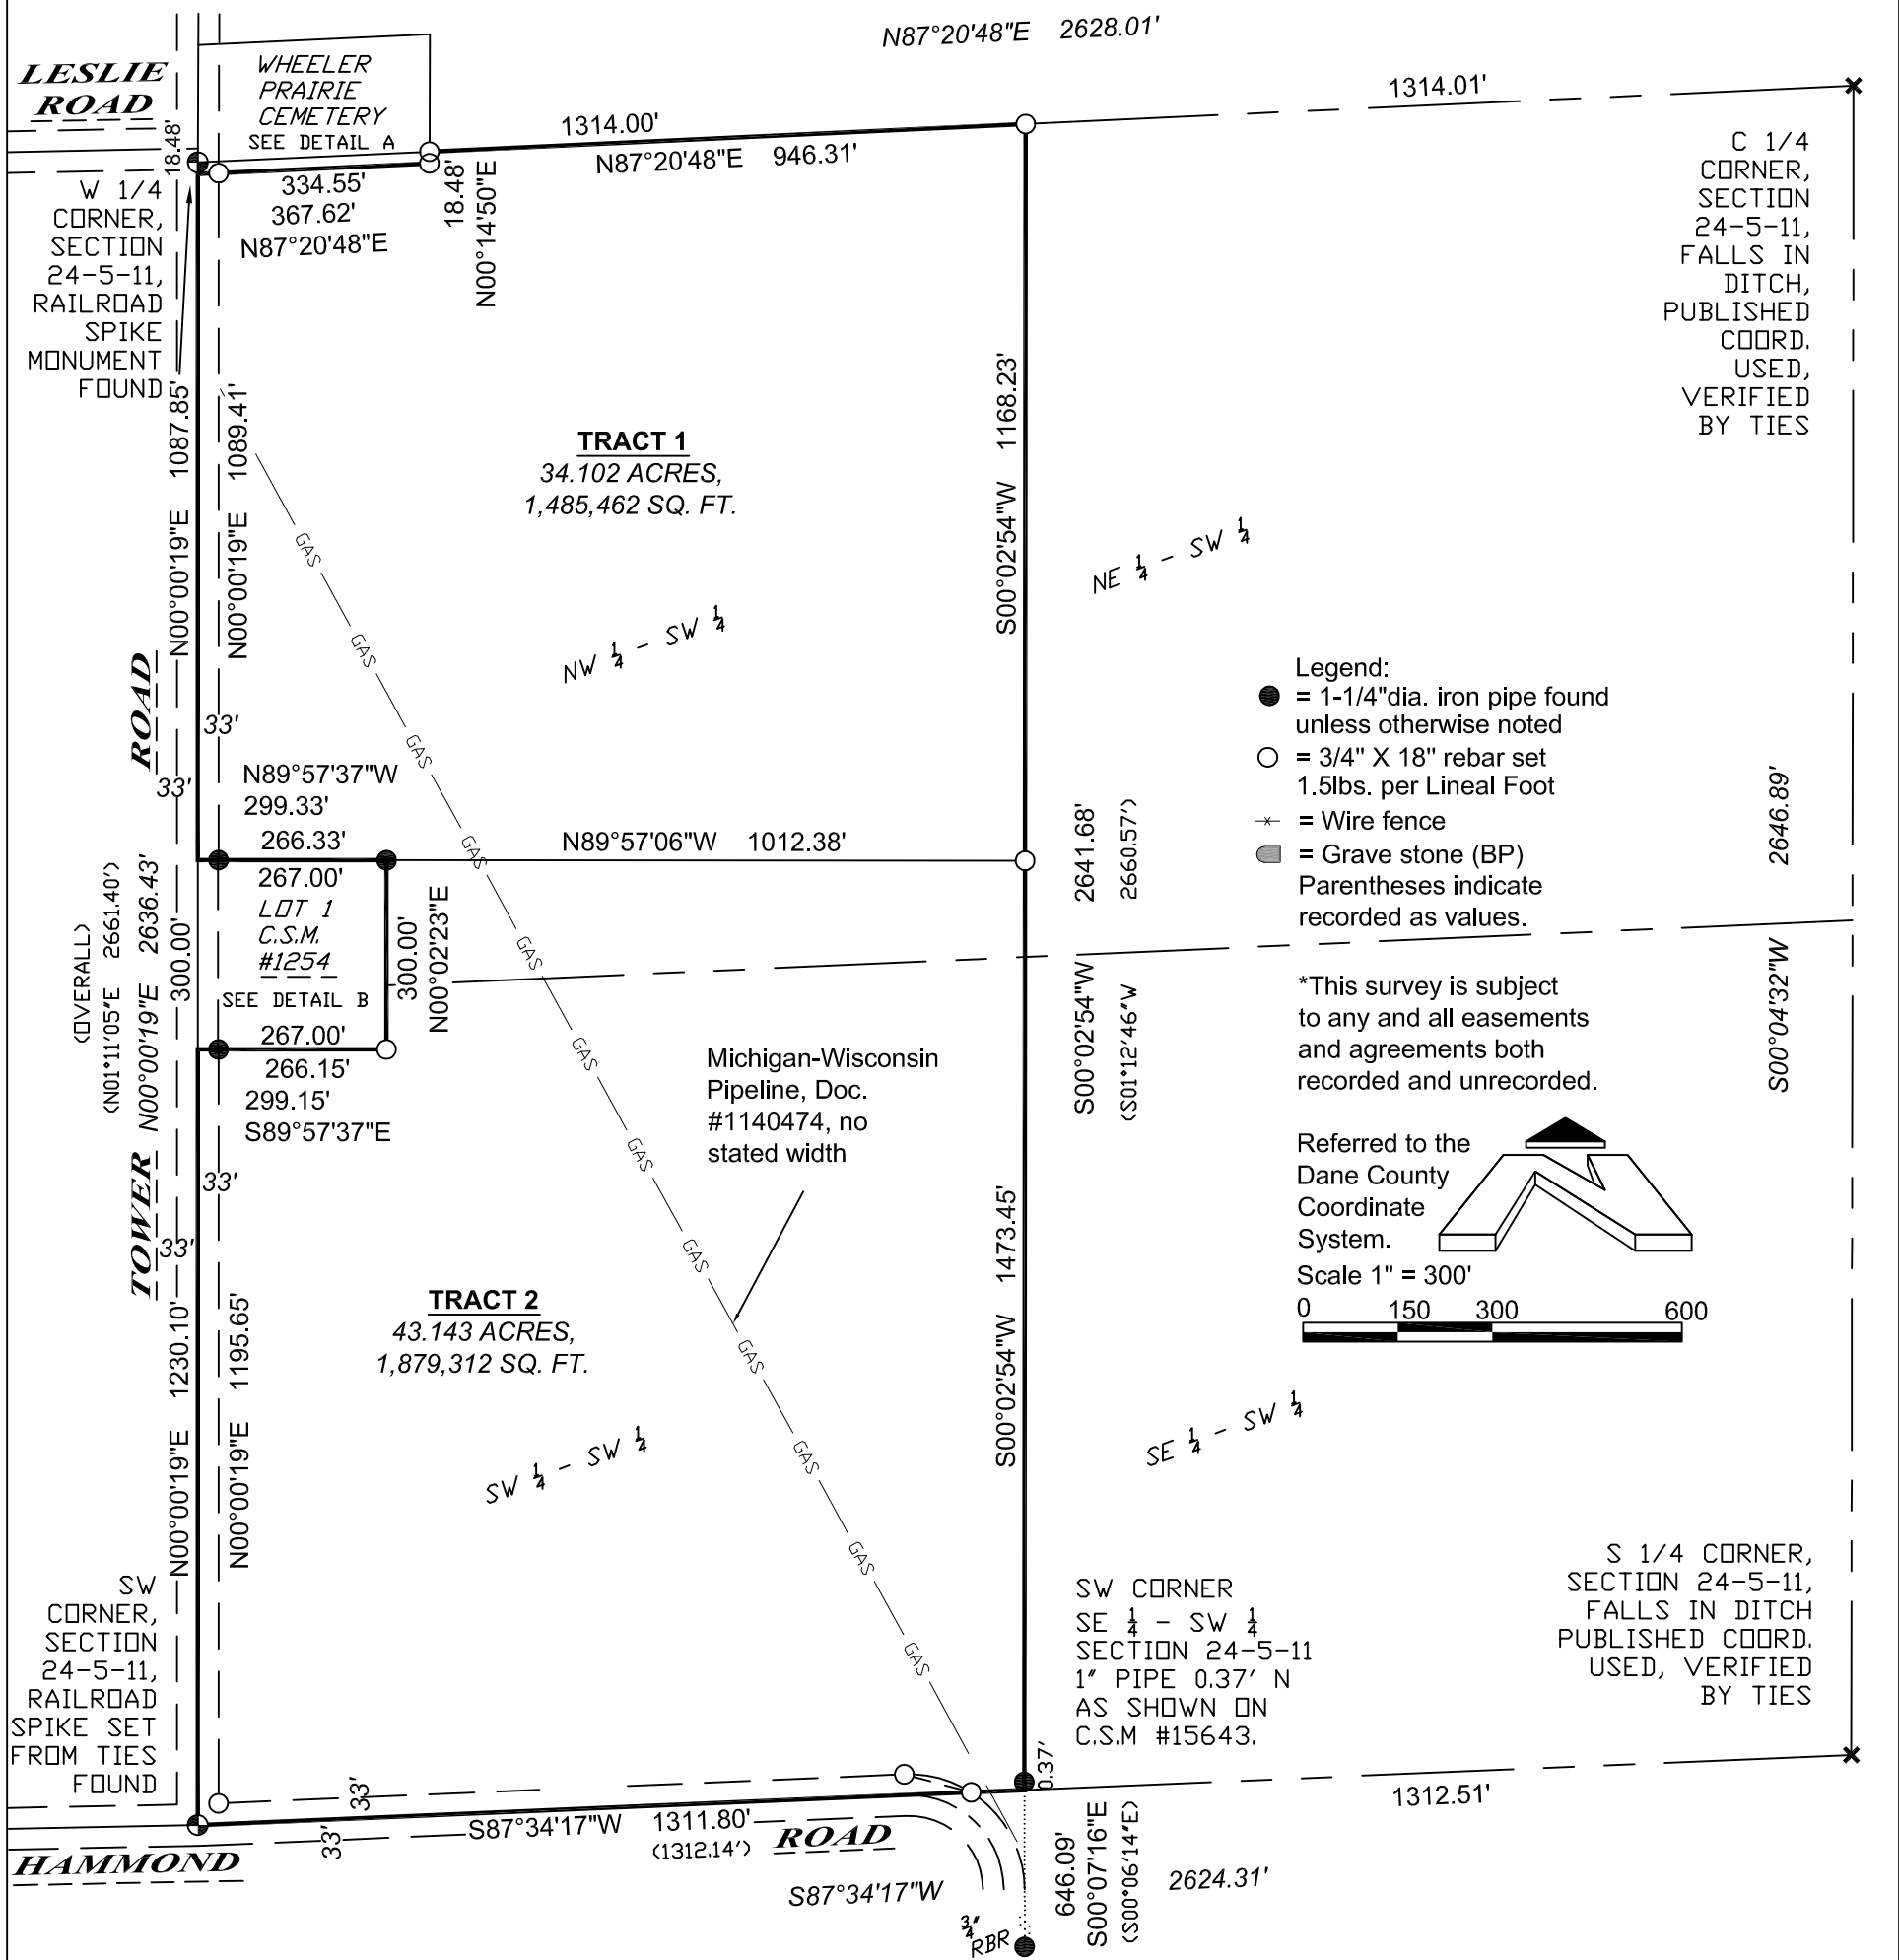


Parts of the NW 1/4 of the SW 1/4 and the SW 1/4 of the SW 1/4, Section 24, all in T.5N., R.11E. Town of Dunkirk, Dane County, Wisconsin.

I, David C. Riesop, Professional Land Surveyor, hereby certify that the foregoing survey was executed under my direction and control and that said survey meets the minimum standards for property surveys of the Wisconsin Administration Code (A-E7) and the map hereon is correct to the best of my knowledge and belief.

TOWER ROAD
 N00°00'19"E 300.00'
 N00°02'23"E 300.00' (NORTH 300.00')
 267.00'
 266.33'
 BENT 1.37'
 33.00'
 0.67'
 LDT 1
 C.S.M.
 #1254
 267.00'
 266.15'
 S89°57'37"E 299.15'
 (EAST 300.00')
 33.00'
 0.85'
 33'
 DETAIL B: Scale 1" = 150'

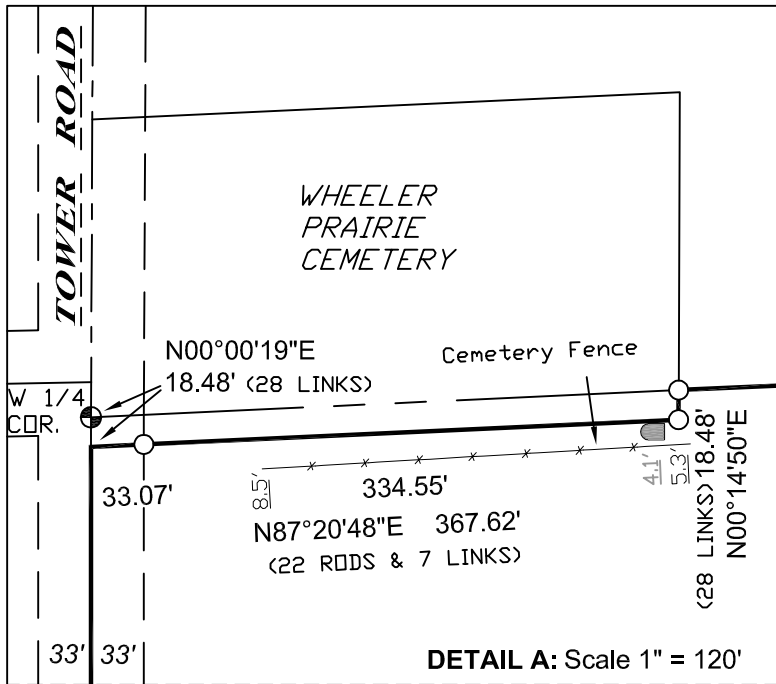

surveying and mapping services
306 West Quarry Street, Deerfield, Wisconsin 53531
(608) 764-5602

Prepared for:
Vike Investment Group LLC
987 Cottonwood Dr.
Stoughton, WI. 53589